
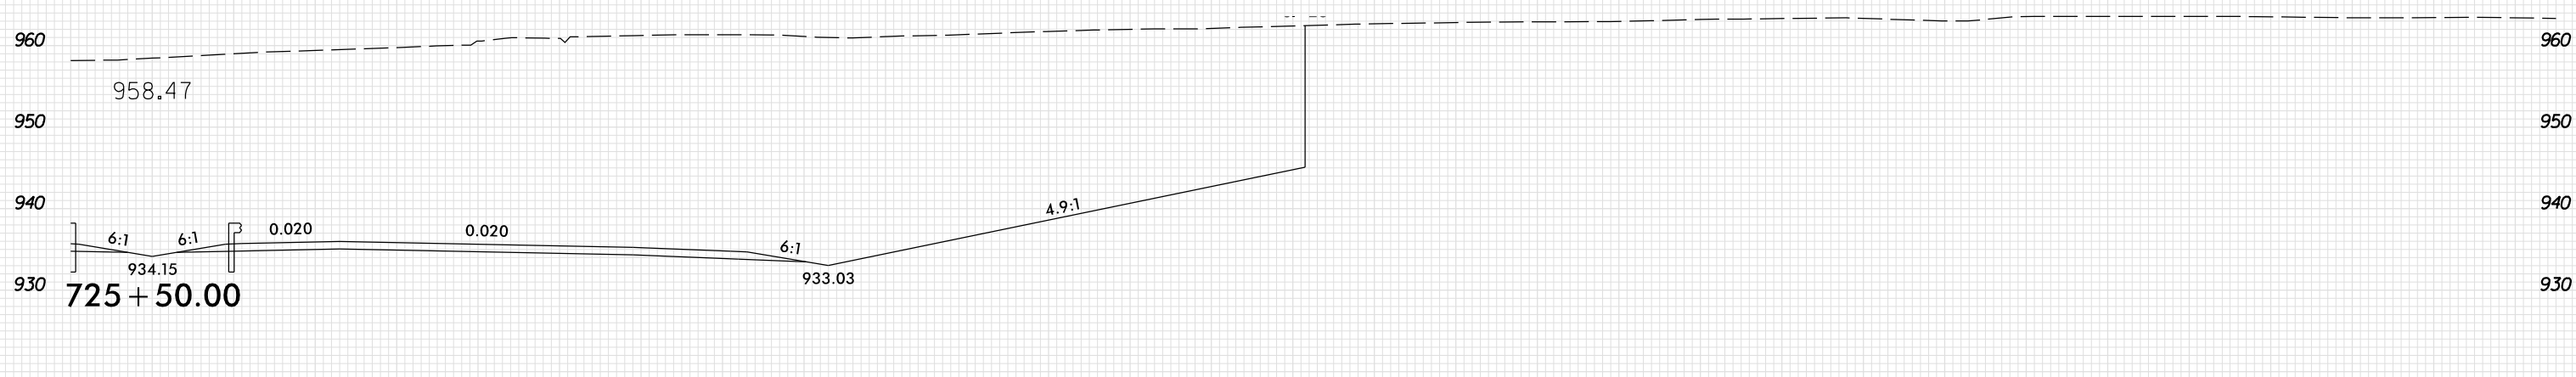
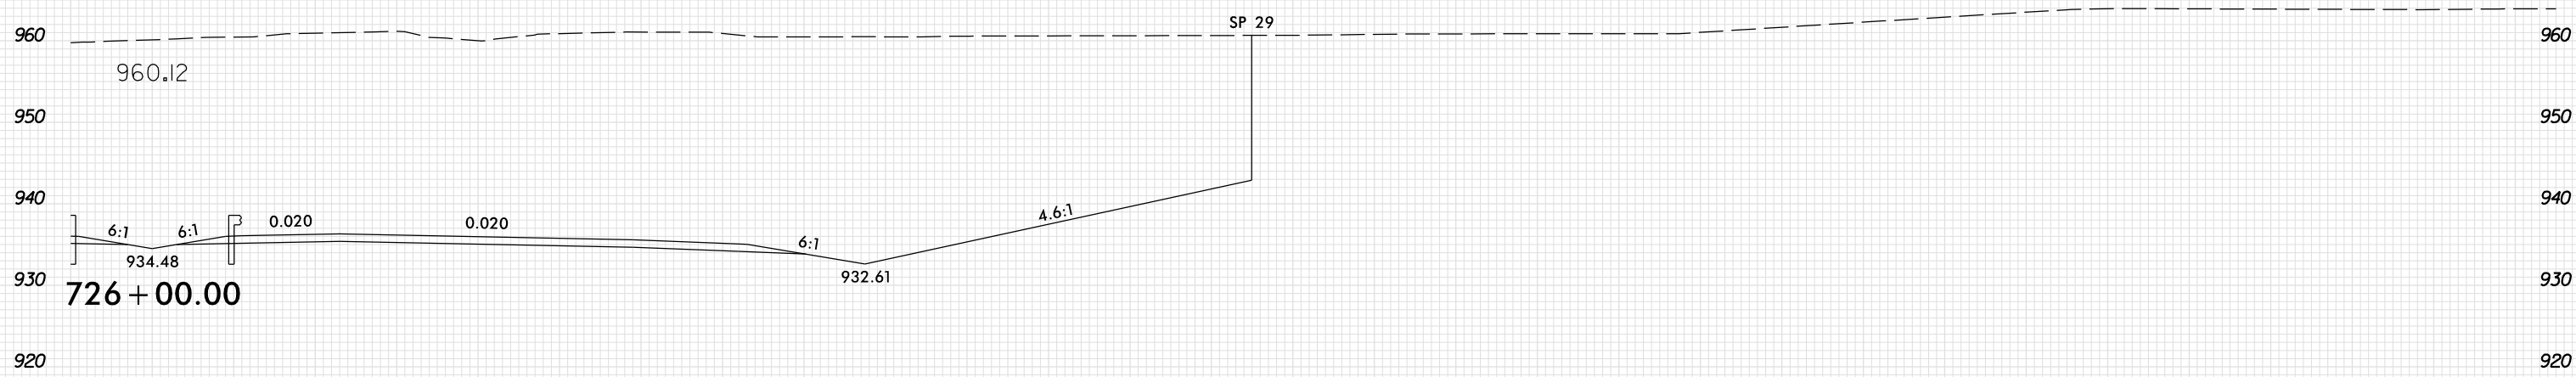


8/23/99

10 0 10 20 

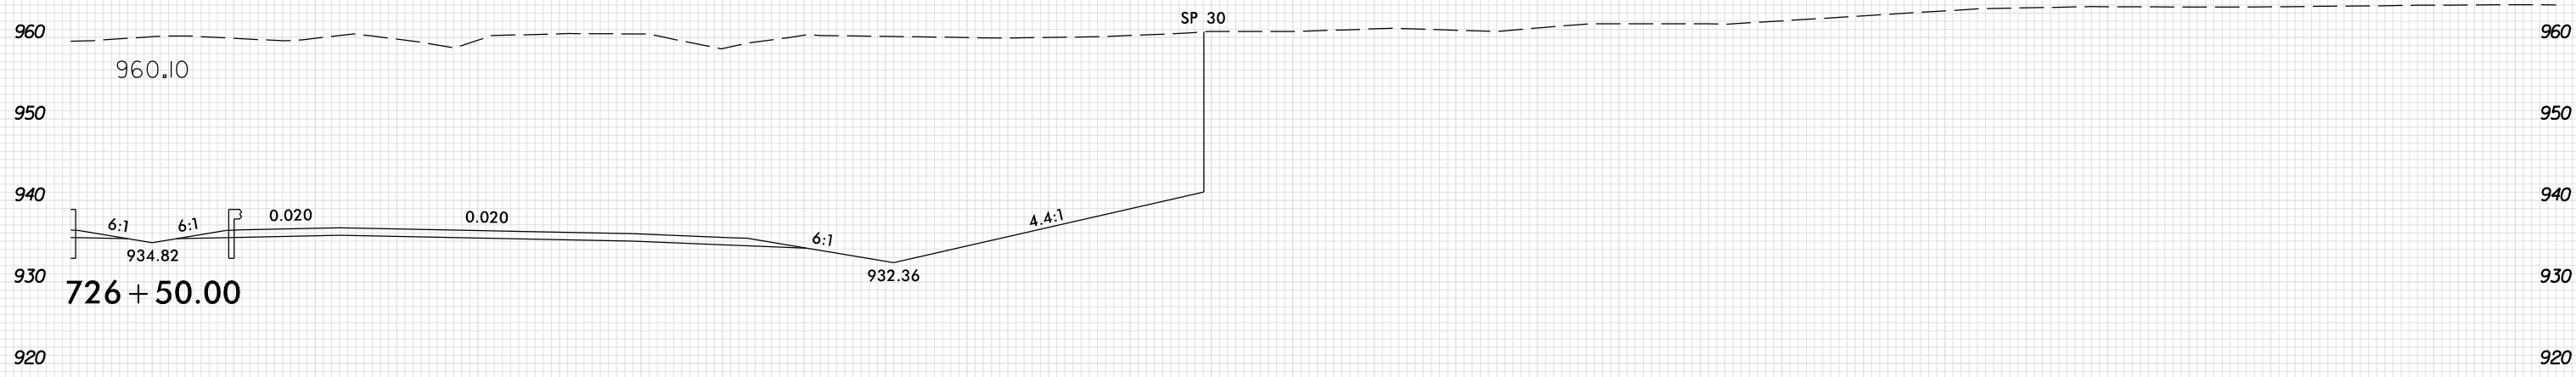

10 0 10 20 