

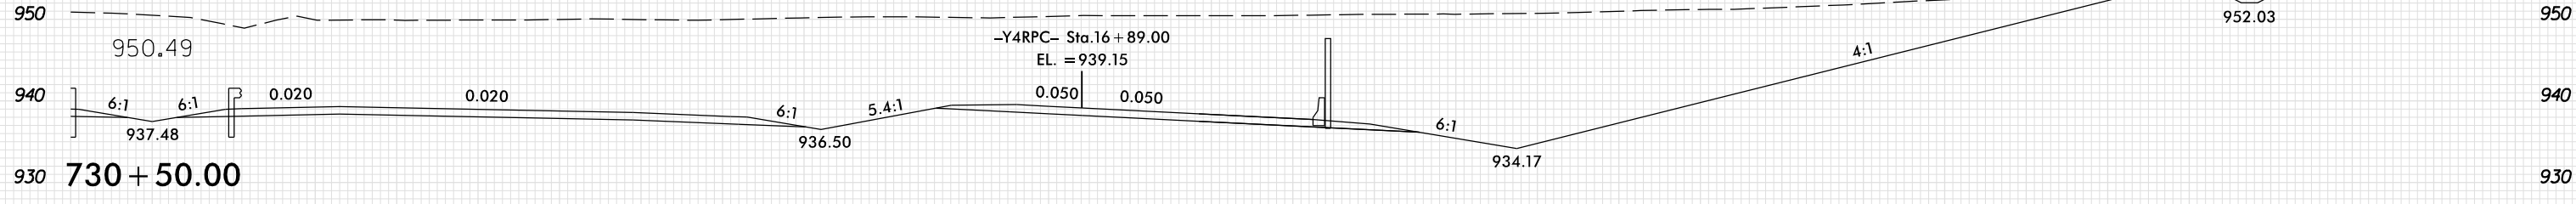
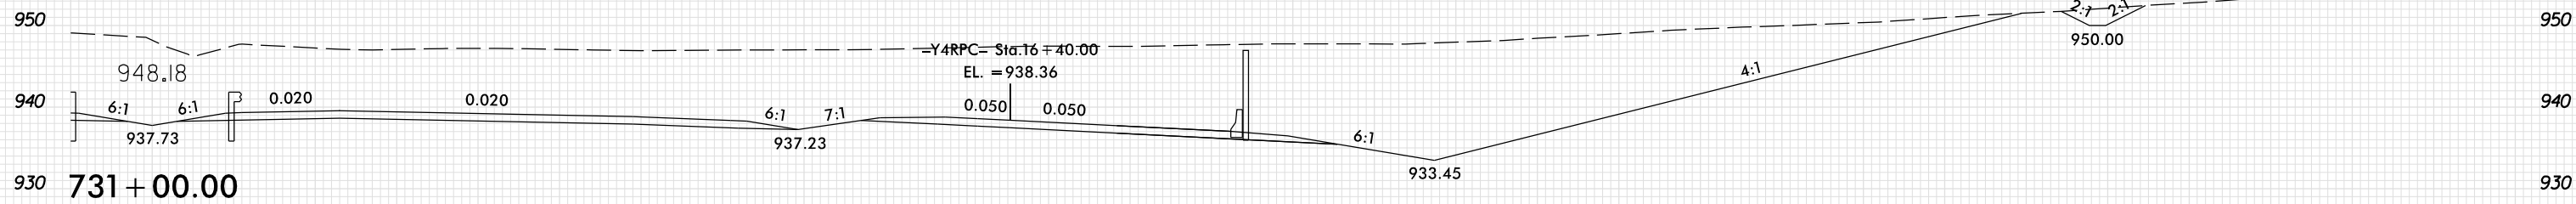


8/23/99

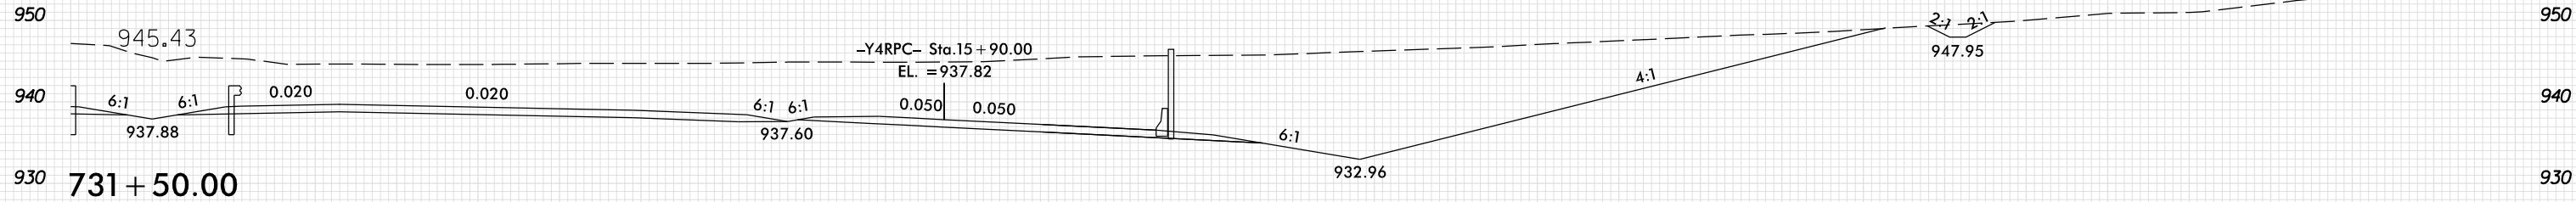

|                     |           |
|---------------------|-----------|
| PROJ. REFERENCE NO. | SHEET NO. |
| U-2579AB            | X-110     |

10 0 10 20 

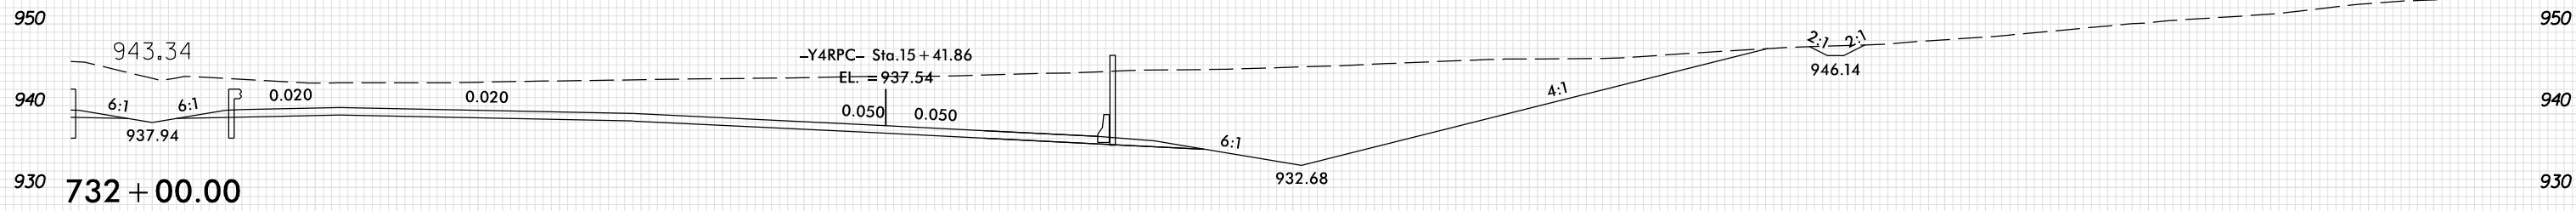

10 0 10 20 

PLOT DRIVER: NCDOT\_pdf\_color\_eng\_100.plt  
USER: SPEREIRA  
DATE: 6/10/2021  
TIME: 2:17:50 PM  
FILE: \