



8/23/99


10 0 10 20 

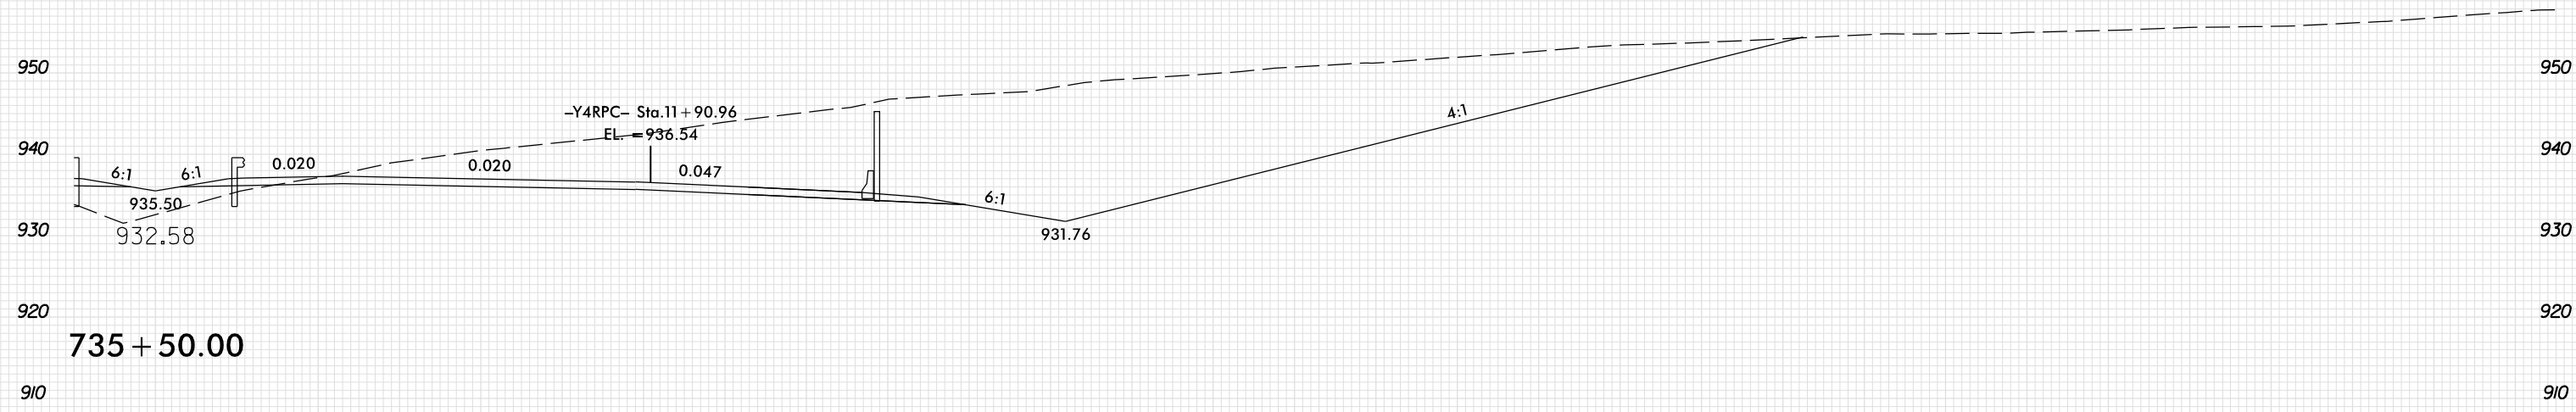

735 + 50.00

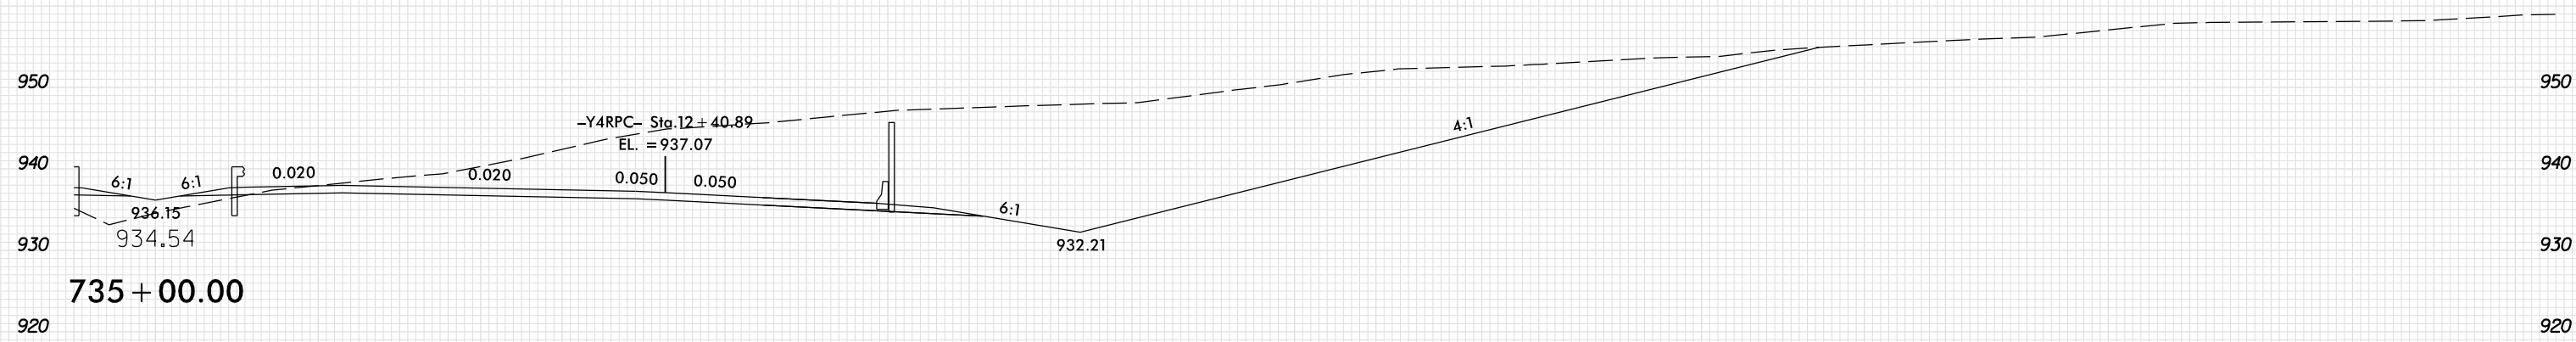

735 + 00.00

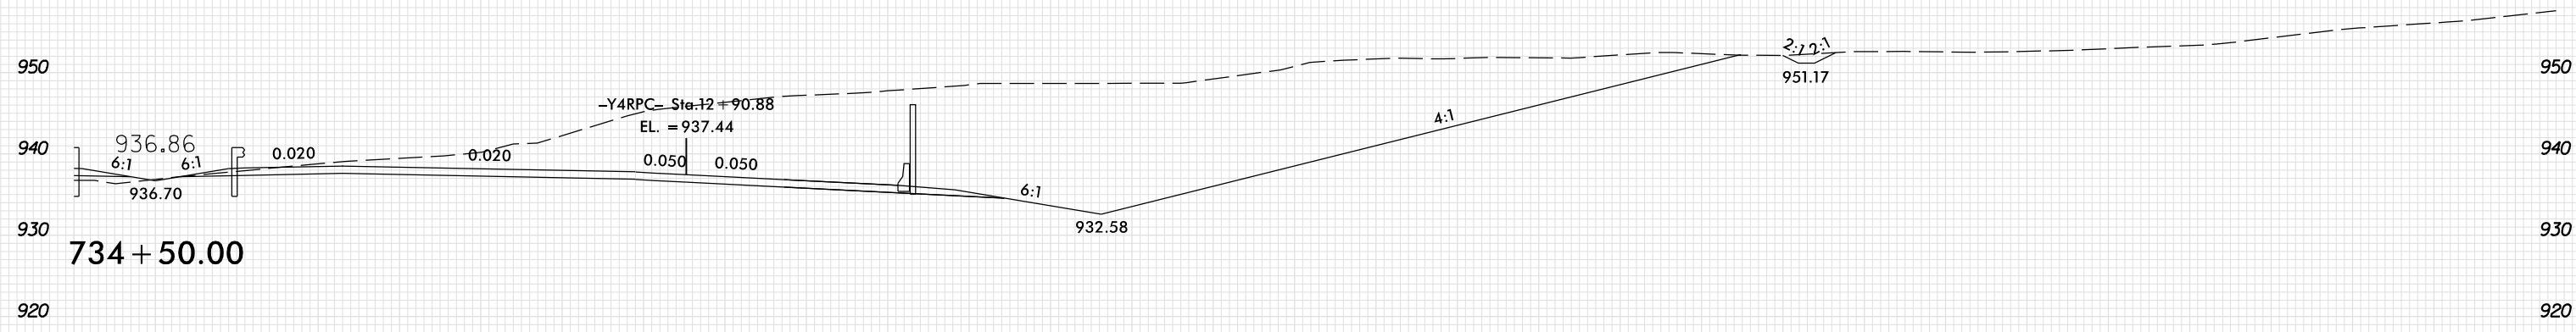

734 + 50.00

10 0 10 20 

PLOT DRIVER: NCDOT... PENTABLE: xpl_en_v8.tbl
USER: SPEREIRA DATE: 6/10/2021 TIME: 2:17:51 PM
FILE: \