



8/23/99

0 5 10	PROJ. REFERENCE NO.	SHEET NO.
	U-2579AB	X-114


10 0 10 20 

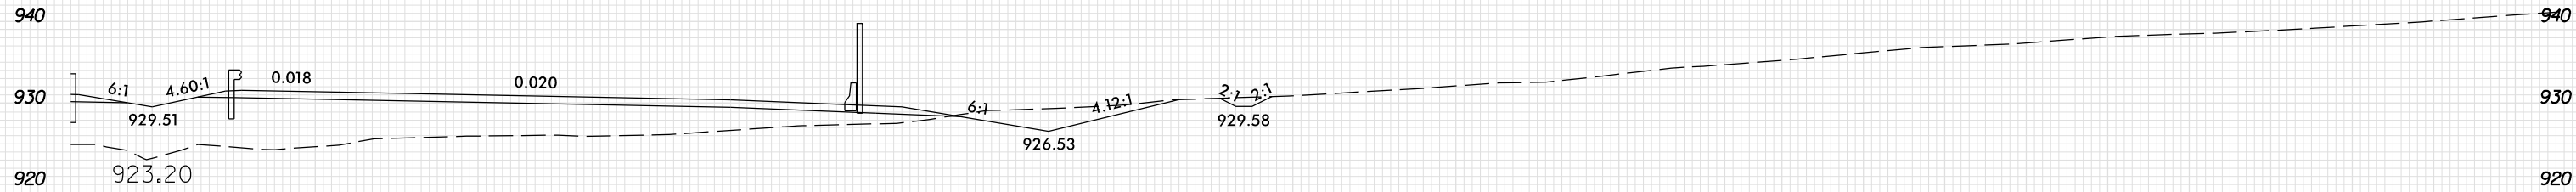

738 + 50.00

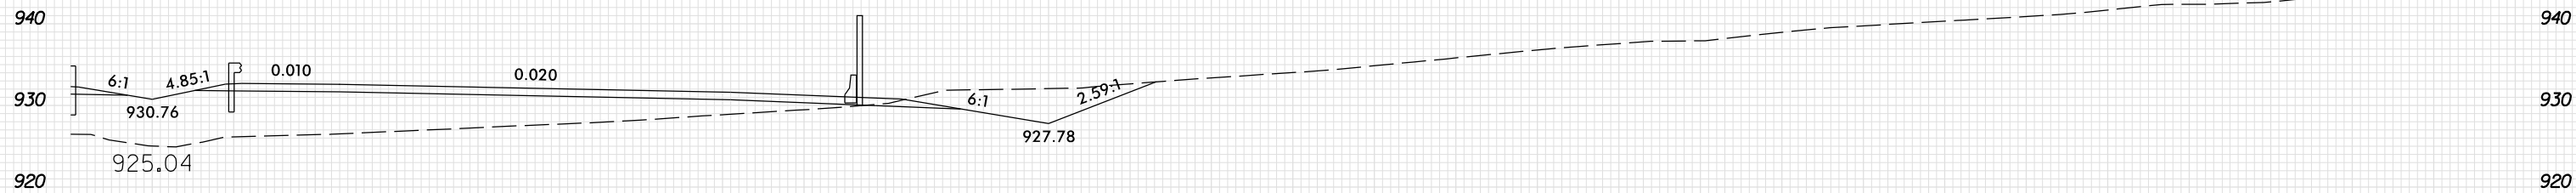

738 + 00.00

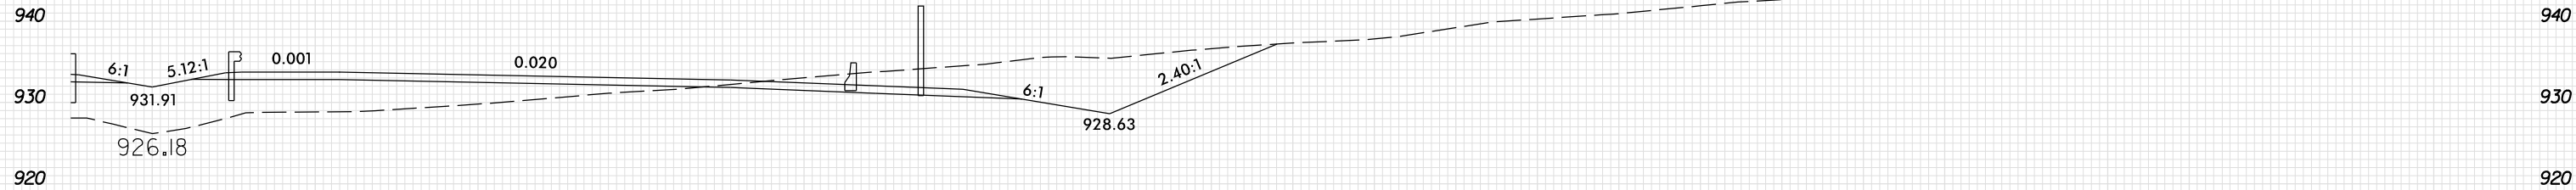

737 + 50.00

10 0 10 20 

PLOT DRIVER: NCD01\_pdf\_color\_eng\_100.plt  
 USER: SPEREIRA  
 DATE: 6/10/2021  
 TIME: 2:17:53 PM  
 FILE: \