



8/23/99


10 0 10 20 

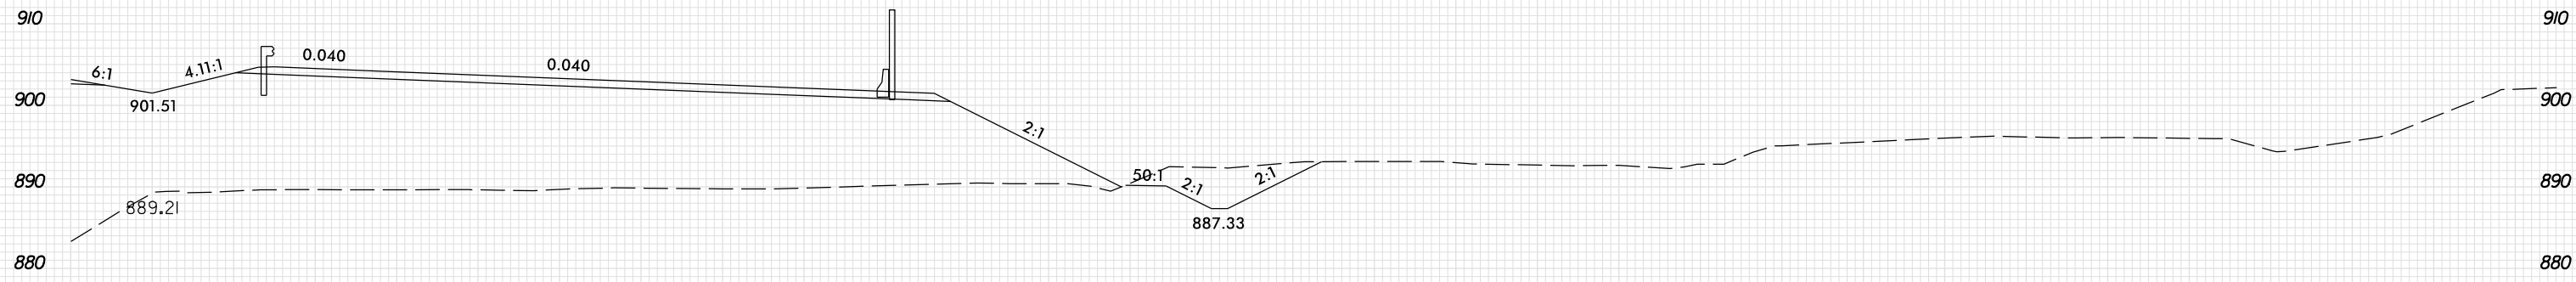

749 + 00.00

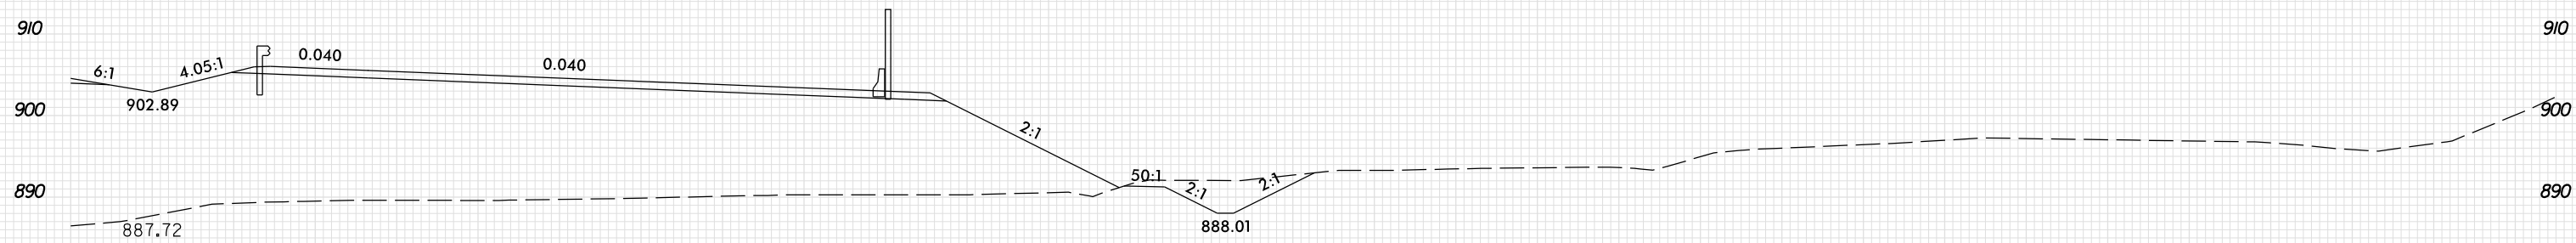

748 + 50.00

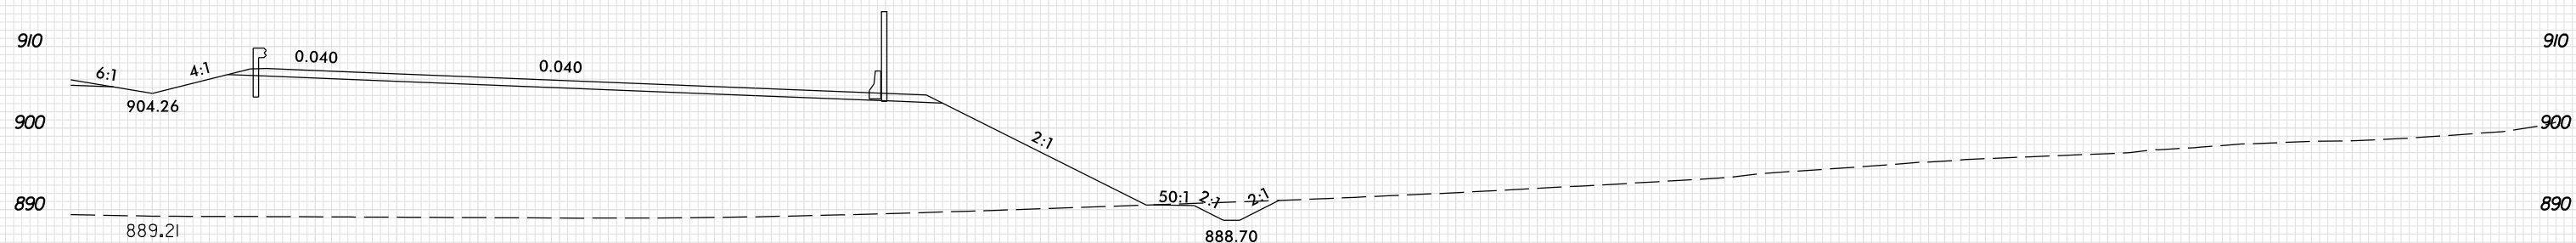

748 + 00.00

10 0 10 20 

PLOT DRIVER: NCDOT\_pdf\_color\_eng\_100.plt  
USER: SPEREIRA  
DATE: 6/10/2021  
TIME: 2:17:57 PM  
FILE: \