


8/23/99

0 5 10	PROJ. REFERENCE NO.	SHEET NO.
	U-2579AB	X-151

10 0 10 20 

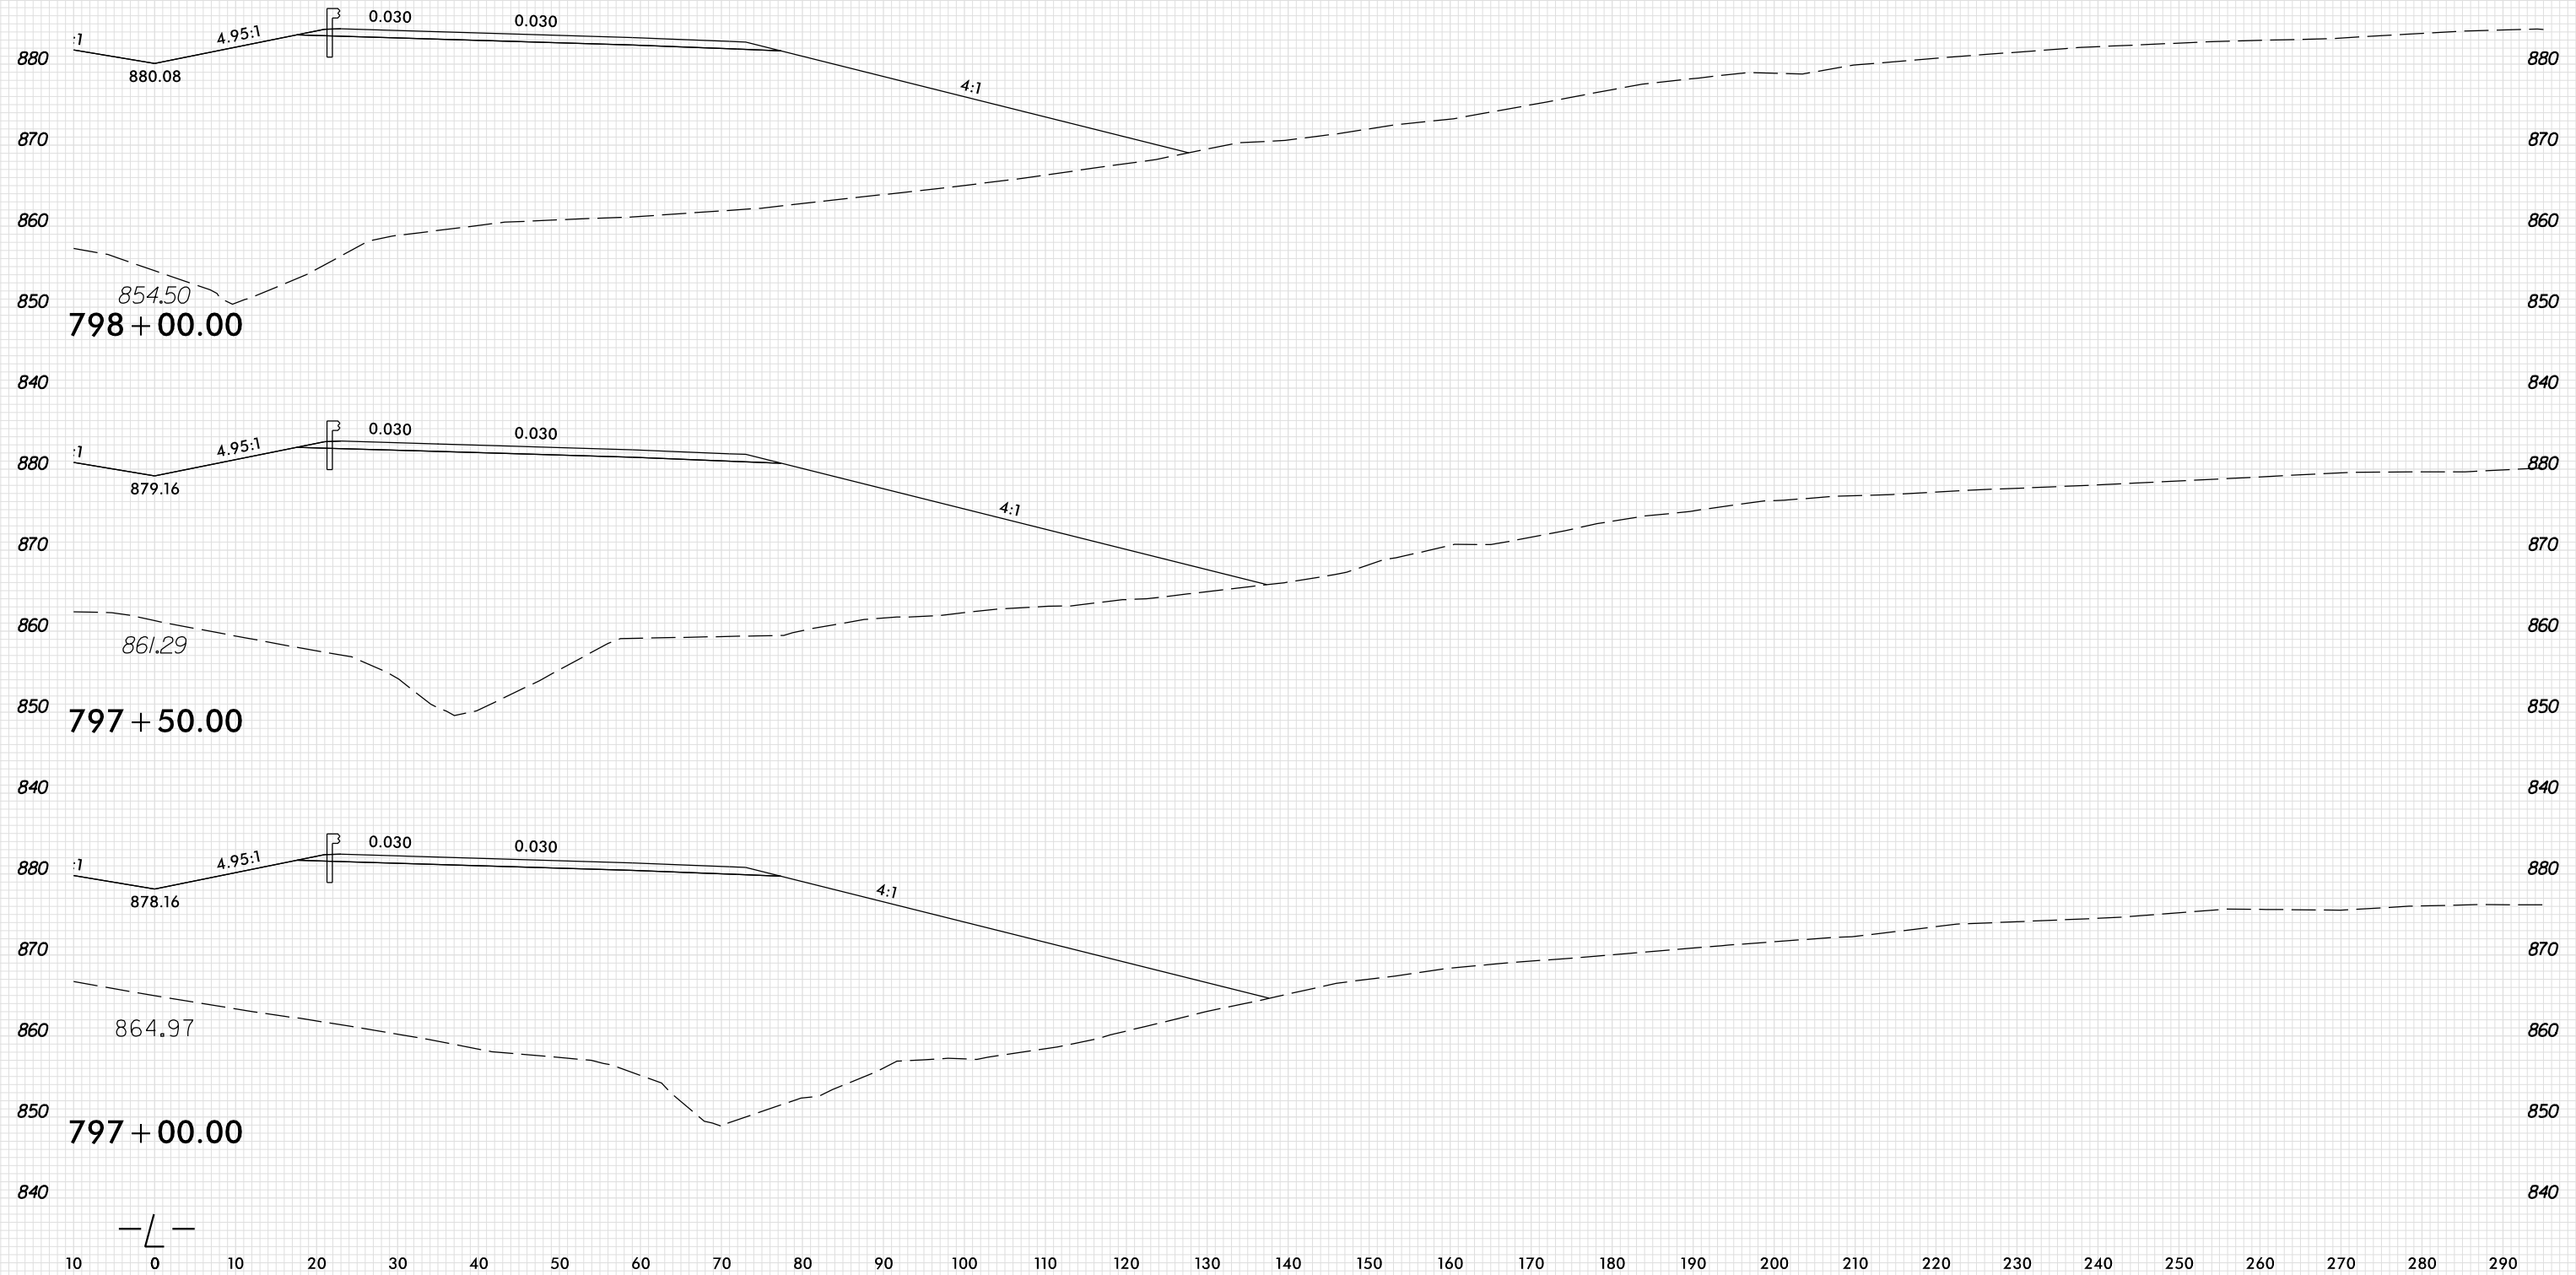

PLOT DRIVER: NCD01\_.pdf\_color\_eng\_100.plt  
 USER: SPEREIRA  
 DATE: 6/10/2021  
 TIME: 2:18:16 PM  
 FILE: \

10 0 10 20 