



8/23/99

0 5 10	PROJ. REFERENCE NO.	SHEET NO.
	U-2579AB	X-157


10 0 10 20 

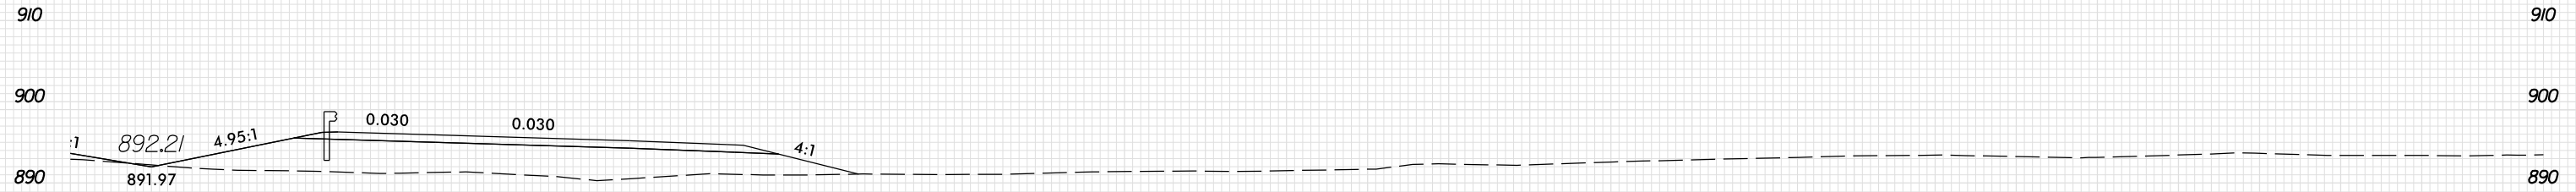


809 + 50.00

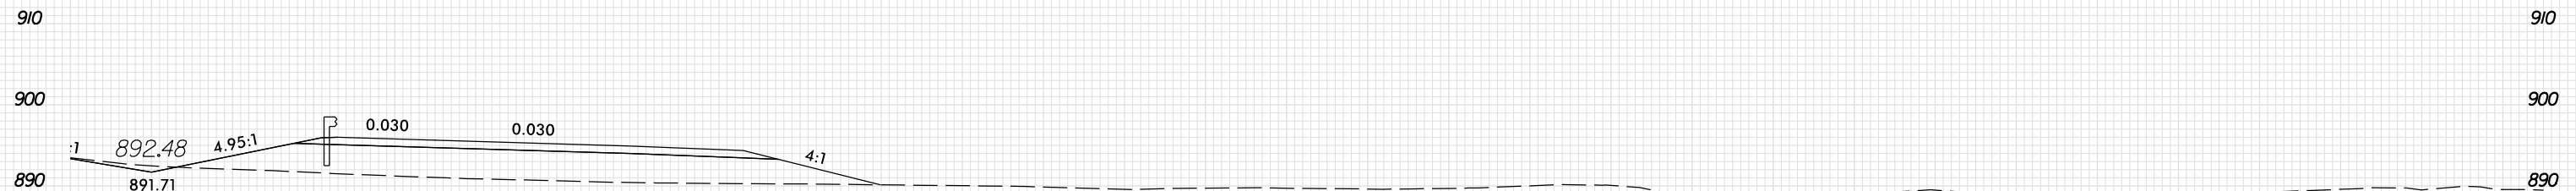

809 + 00.00

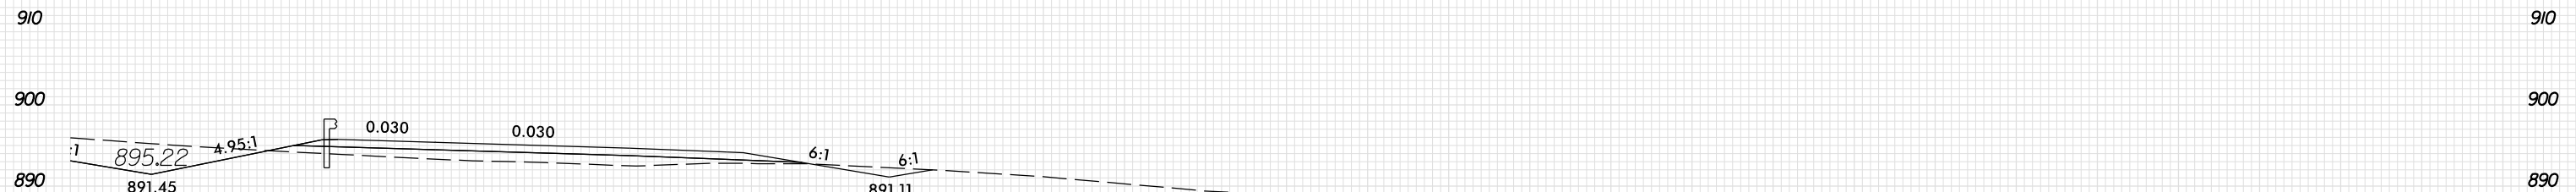

808 + 50.00

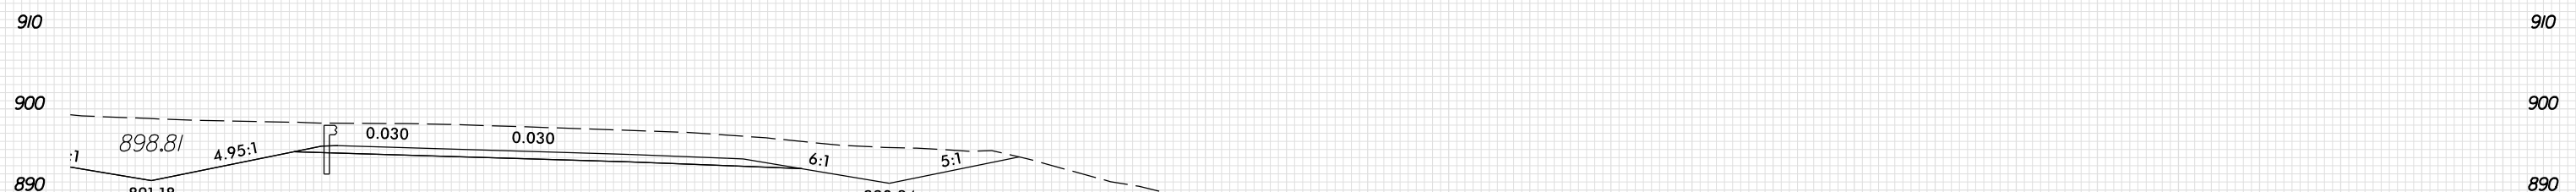

808 + 00.00

10 0 10 20 

PLOT DRIVER: NCDOT_pdf_color_eng_100.plt
USER: SPEREIRA
DATE: 6/10/2021
TIME: 2:16:20 PM
FILE: \

