
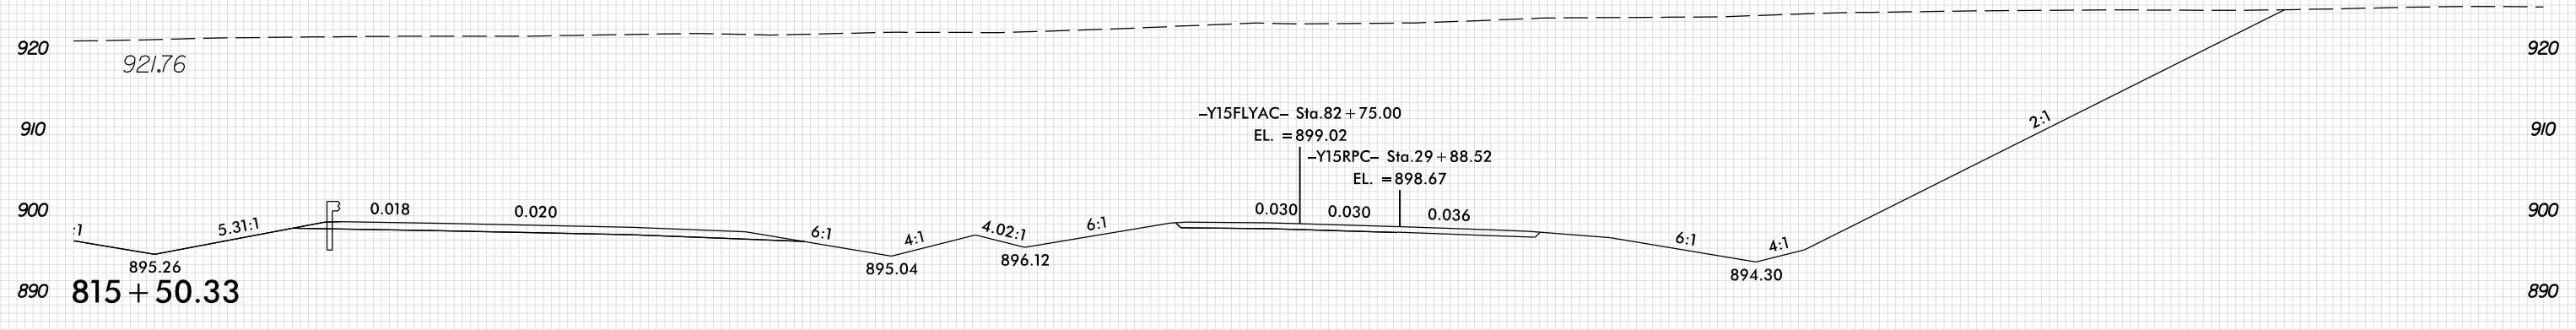
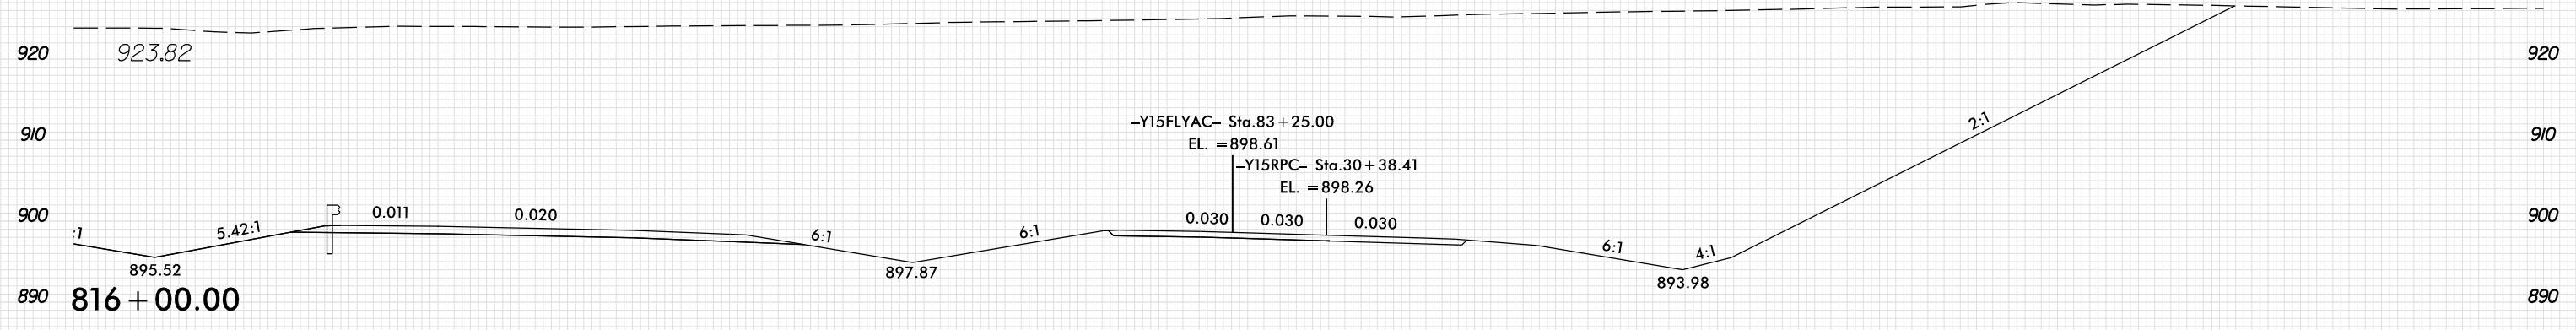


8/23/99

10 0 10 20 

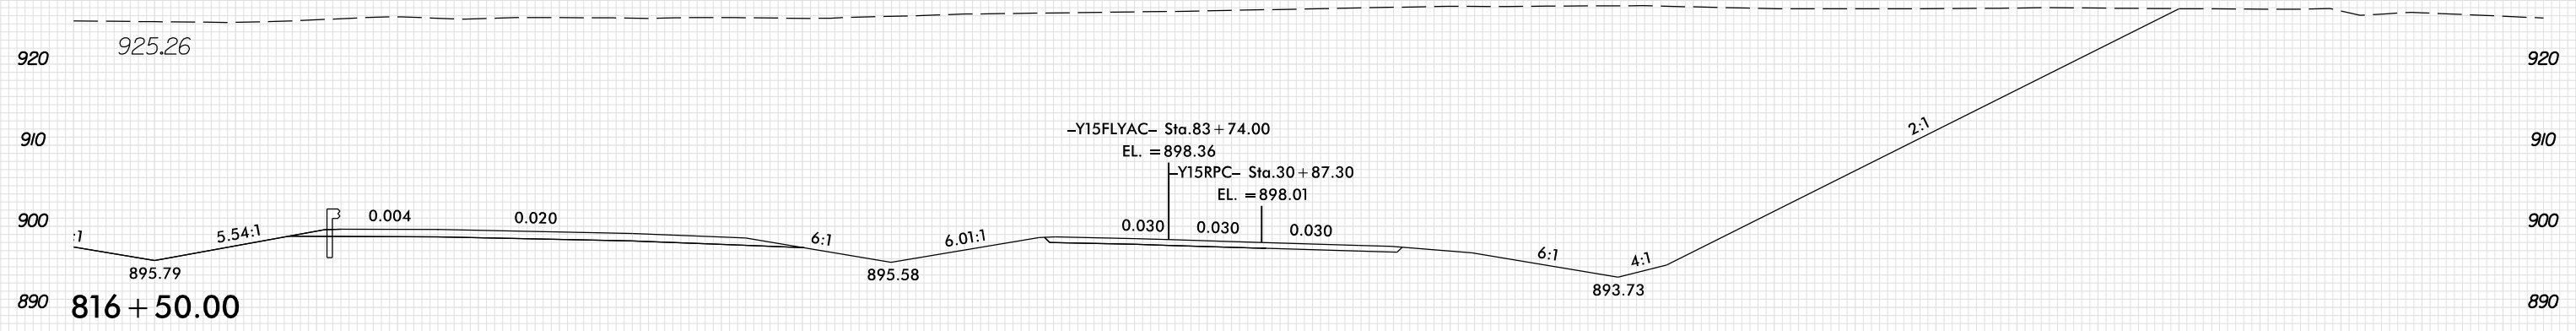

10 0 10 20 

PLOT DRIVER: NCDOT\_pdf\_color\_eng\_100.plt  
USER: SPEREIRA  
DATE: 6/10/2021  
TIME: 2:16:23 PM  
FILE: \