


8/23/99



PROJ. REFERENCE NO.	SHEET NO.
U-2579AB	X-174B

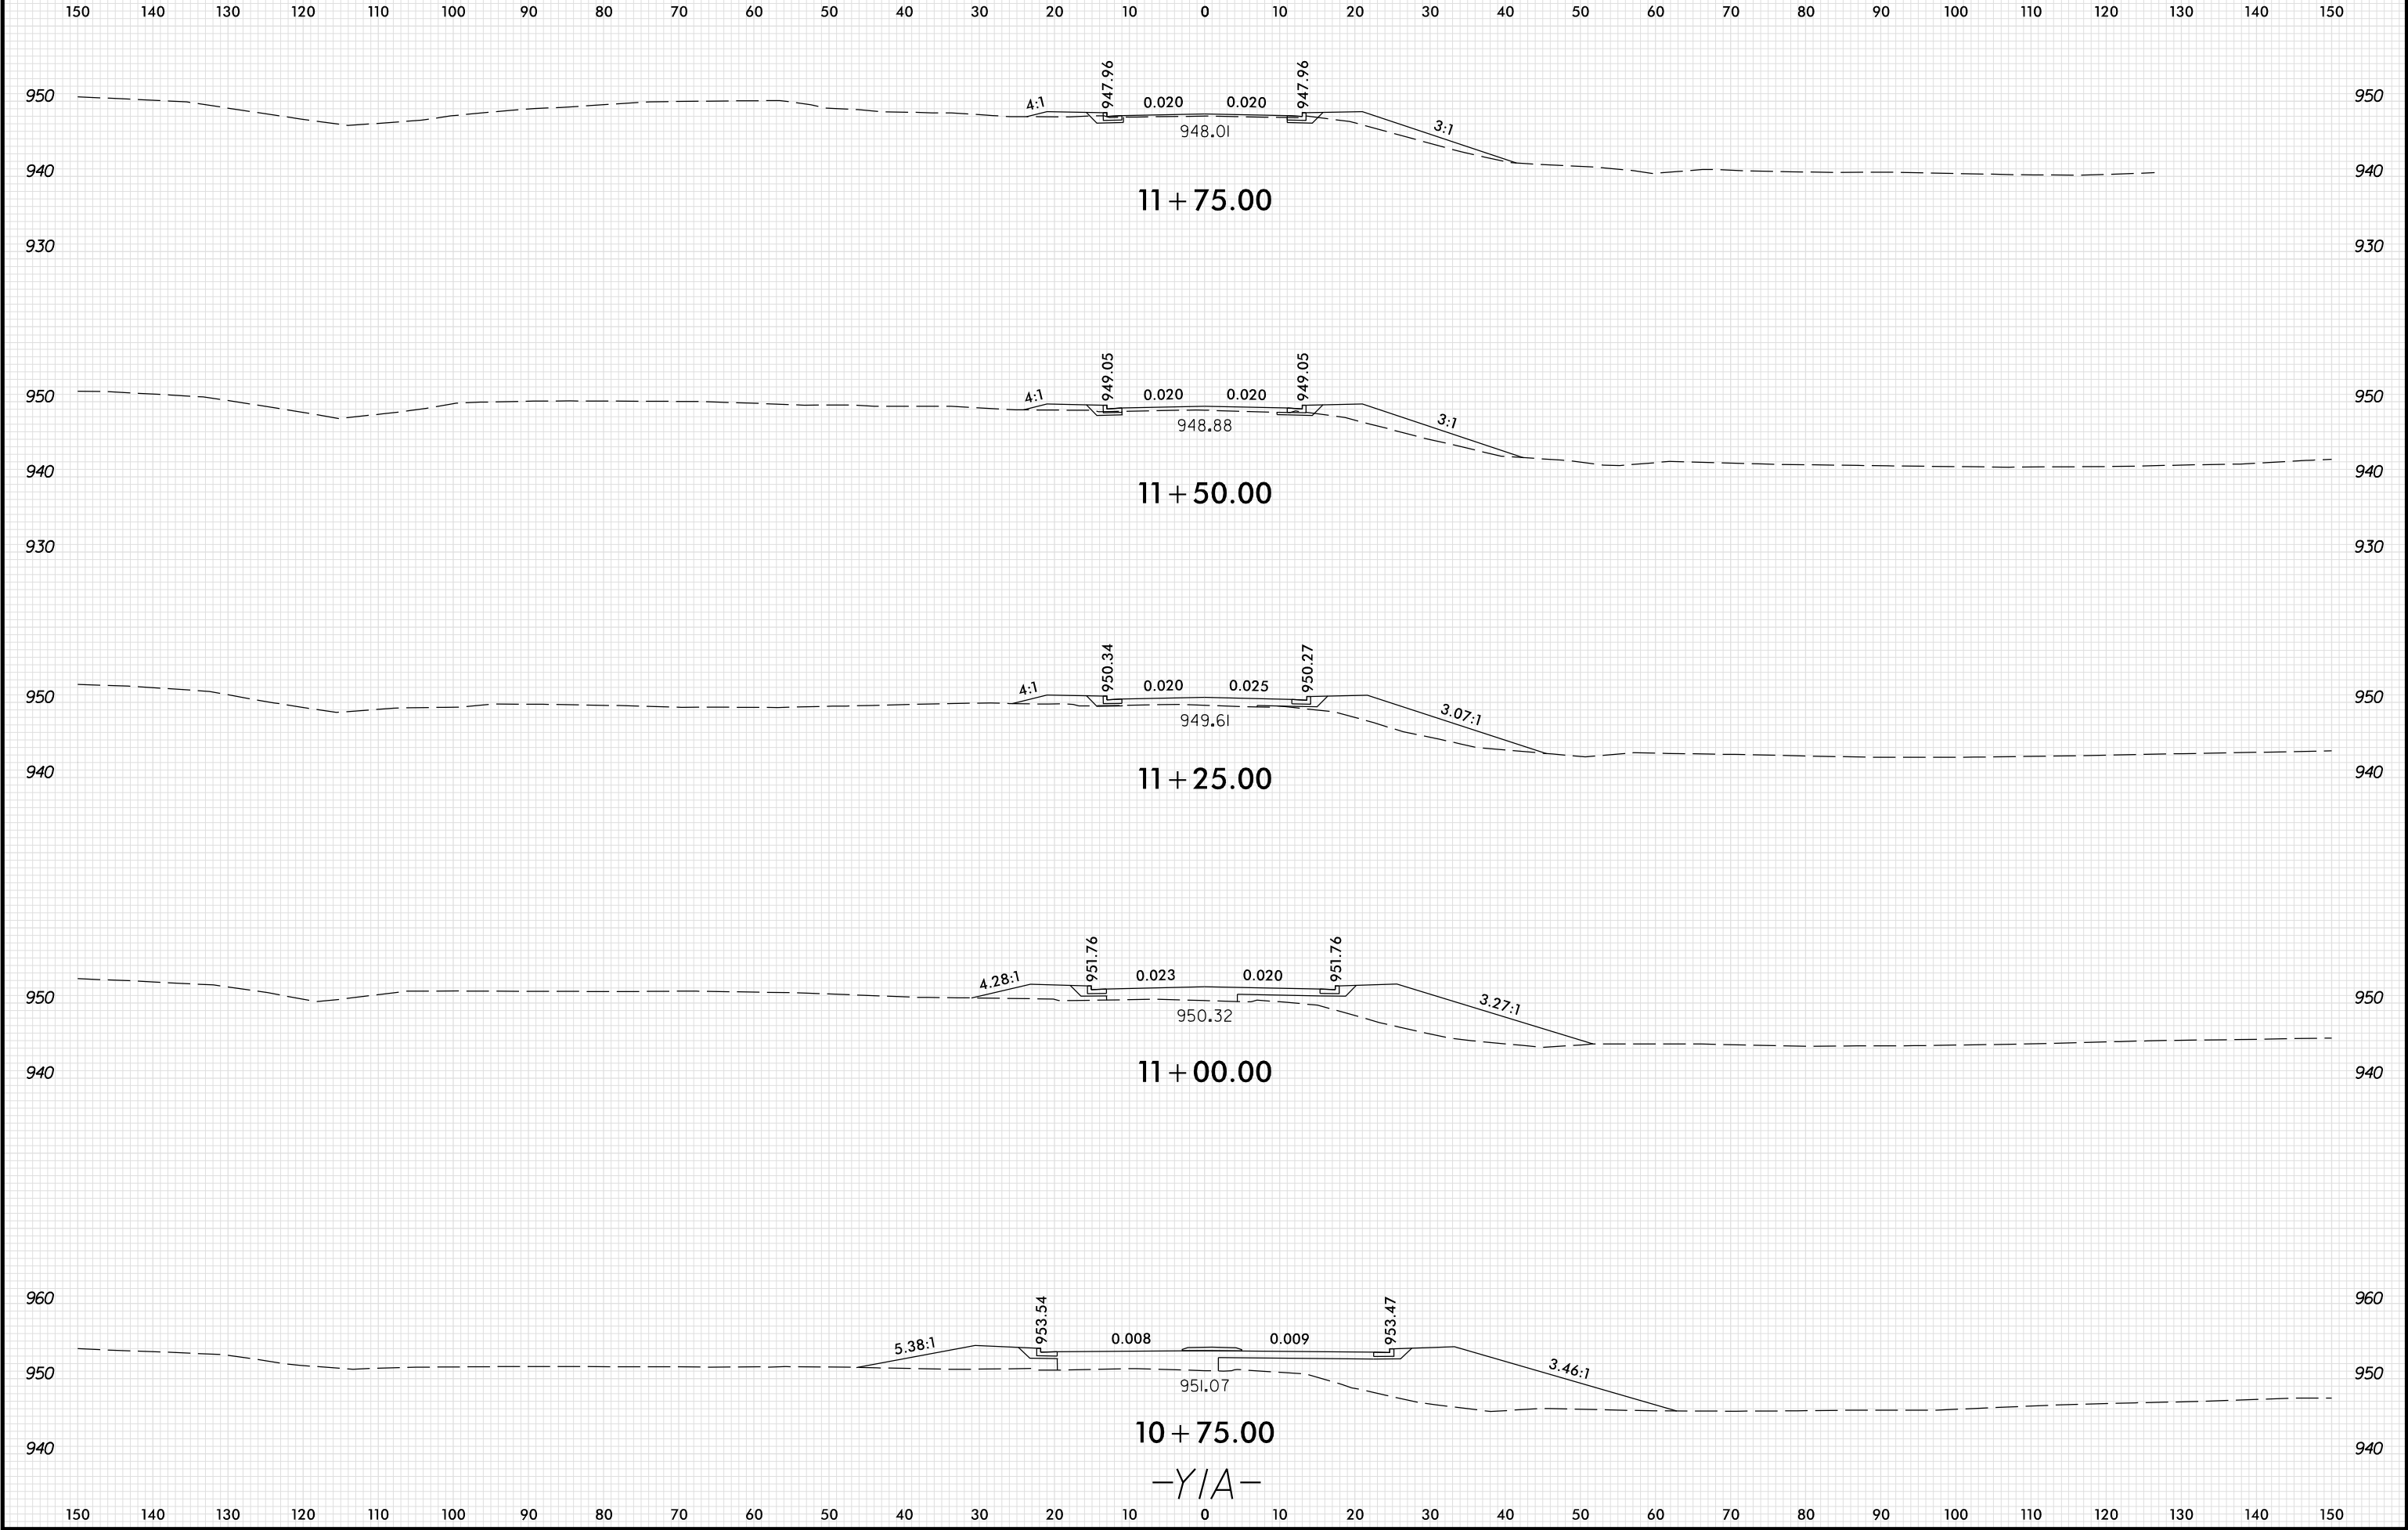

PLOT DRIVER: NCD01_pdf_color_eng_100.plt
 USER: SPEREIRA
 DATE: 6/10/2021
 TIME: 2:18:49 PM
 FILE: \

-Y/A-