


8/23/99

0 5 10	PROJ. REFERENCE NO.	SHEET NO.
	U-2579AB	X-174C

150 140 130 120 110 100 90 80 70 60 50 40 30 20 10 0 10 20 30 40 50 60 70 80 90 100 110 120 130 140 150

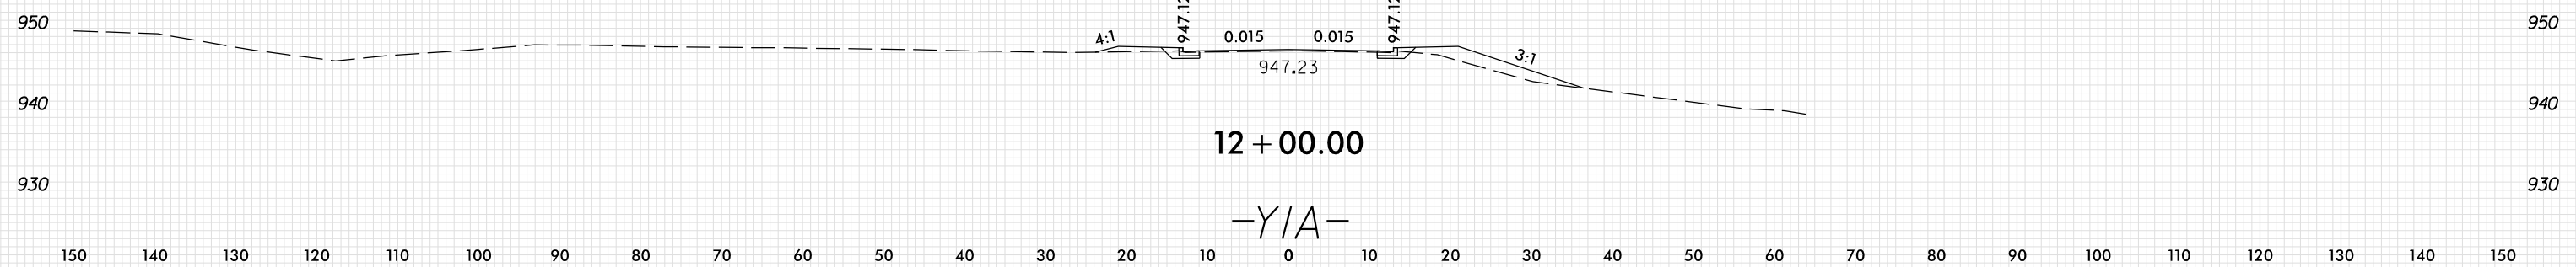

PLOT DRIVER: NCD01_pdf_color_eng_100.plt
 USER: SPEREIRA
 FILE: \

DATE: 6/10/2021
 TIME: 2:18:50 PM

PENTABLE: xpl_en_v8.tbl