


8/23/99

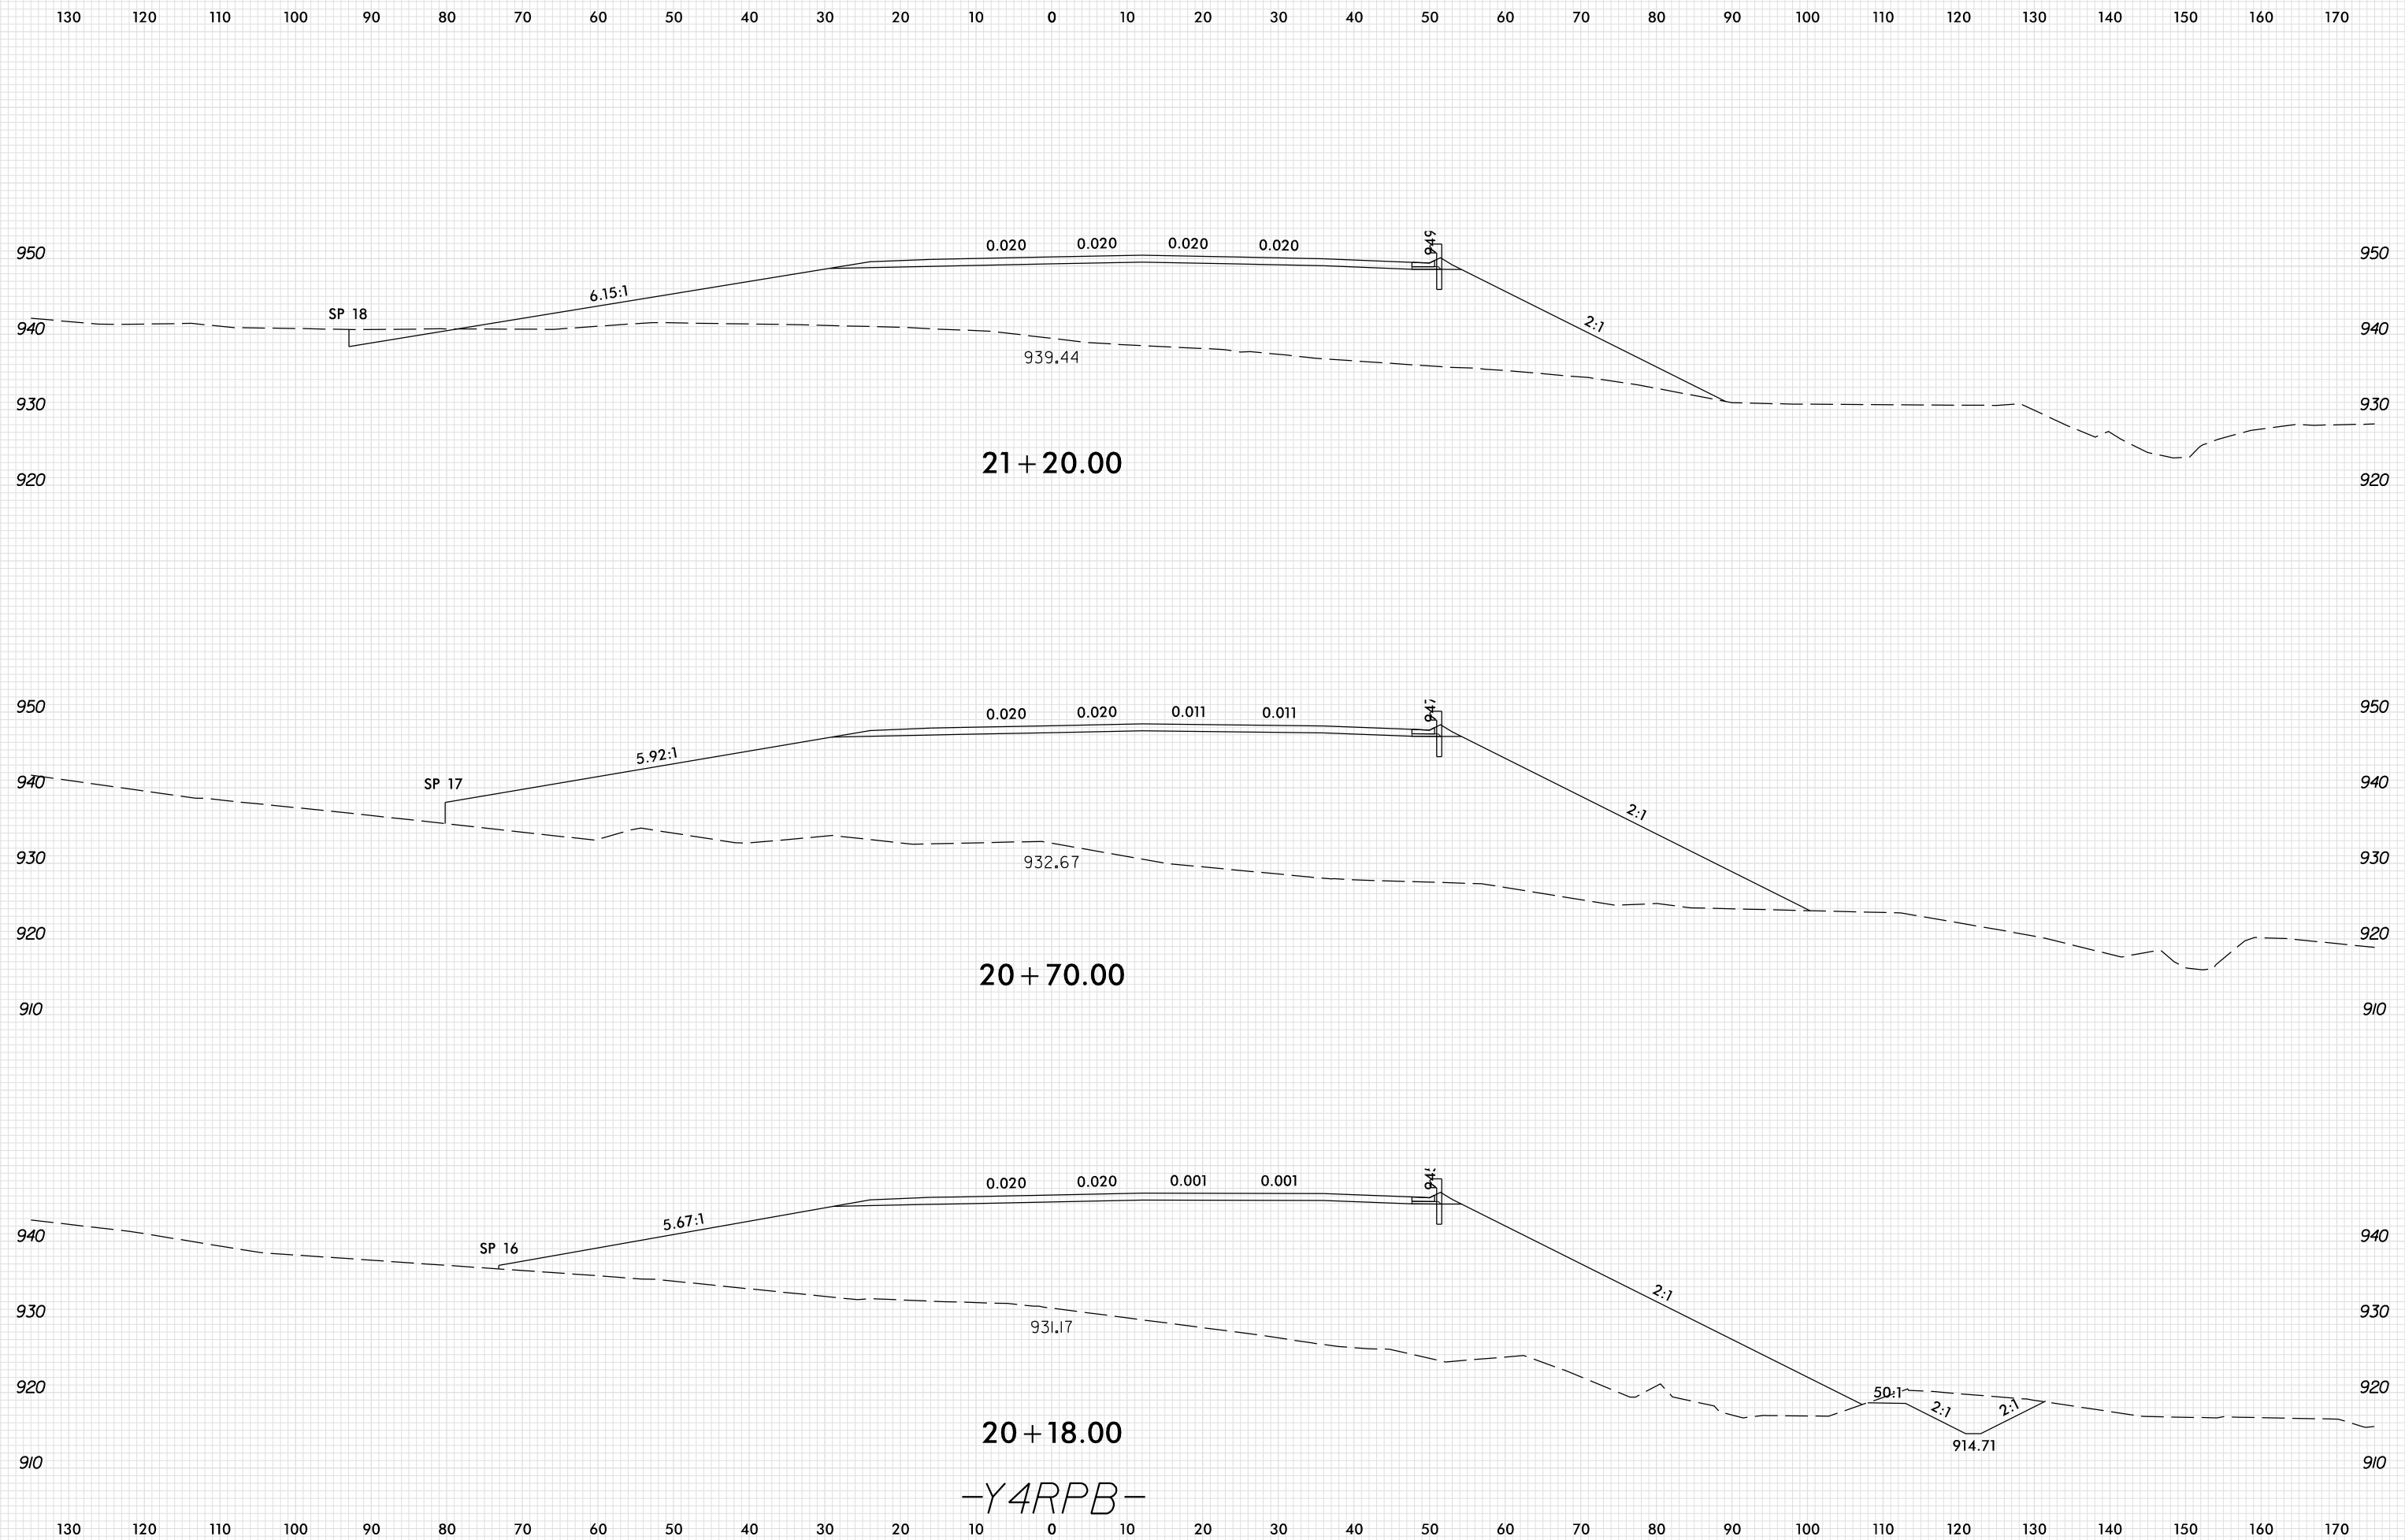

21 + 20.00

20 + 70.00

20 + 18.00

-Y4RPB-

PLOT DRIVER: NCD01_pdf_color_eng_100.plt
 USER: SPEREIRA
 DATE: 6/10/2021
 TIME: 2:20:02 PM
 FILE: \