
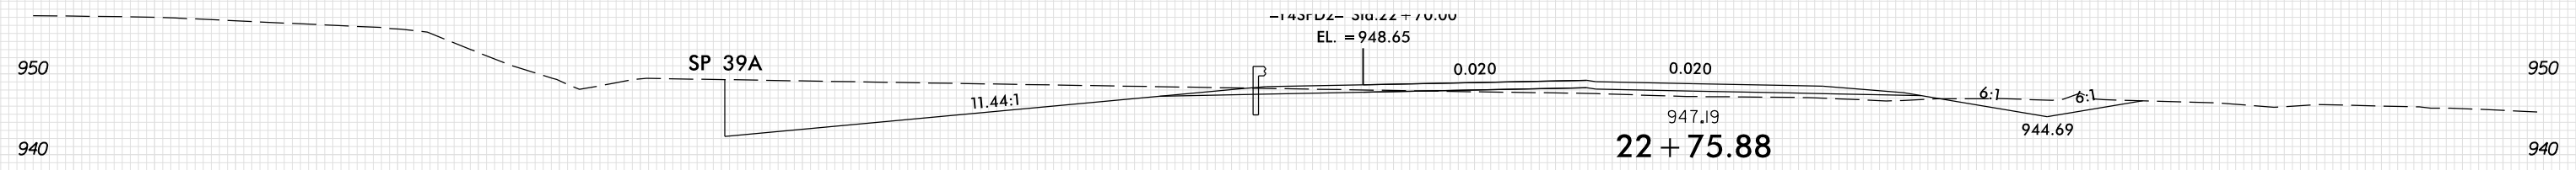
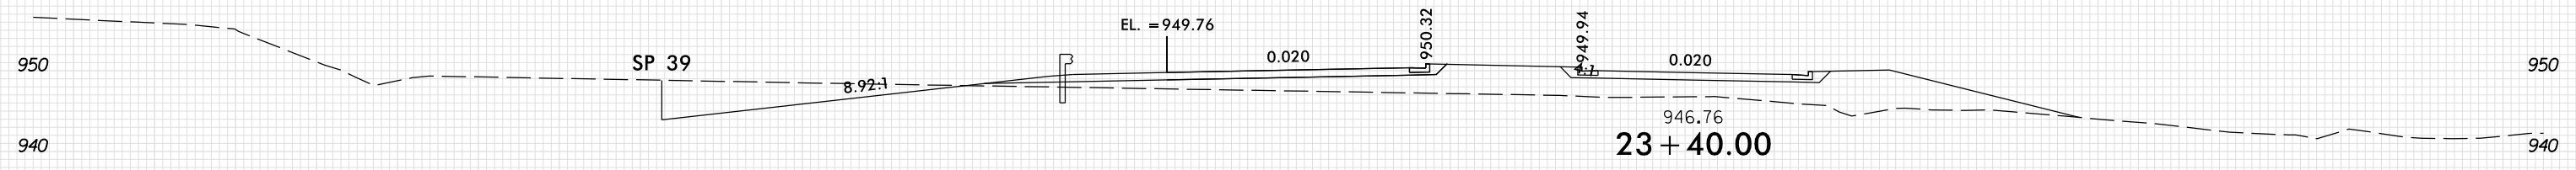


8/23/99

200 190 180 170 160 150 140 130 120 110 100 90 80 70 60 50 40 30 20 10 0 10 20 30 40 50 60 70 80 90 100

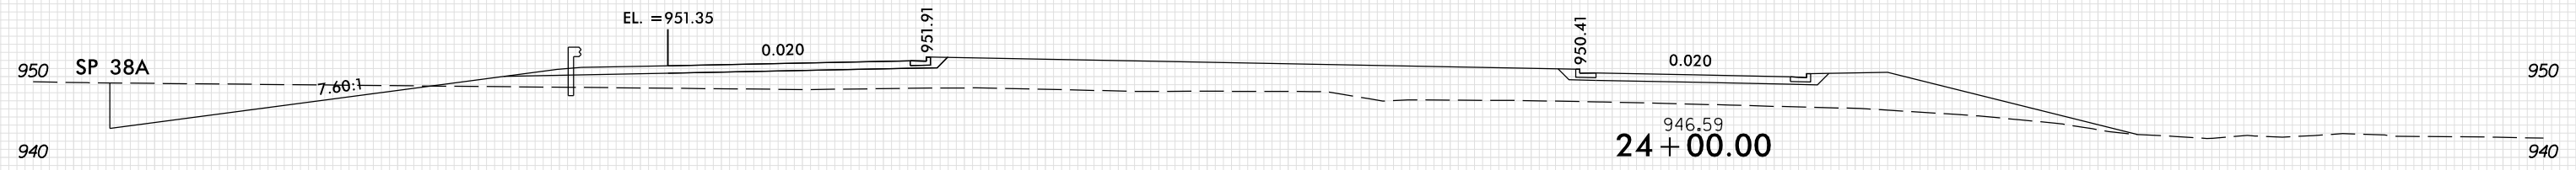

-Y4SPDI-

PLOT DRIVER: NCD01_pdf_color_eng_100.plt
PENTABLE: xpl_en_v8.tbl
USER: SPEREIRA
DATE: 6/10/2021
TIME: 2:20:37 PM
FILE: \