


8/23/99

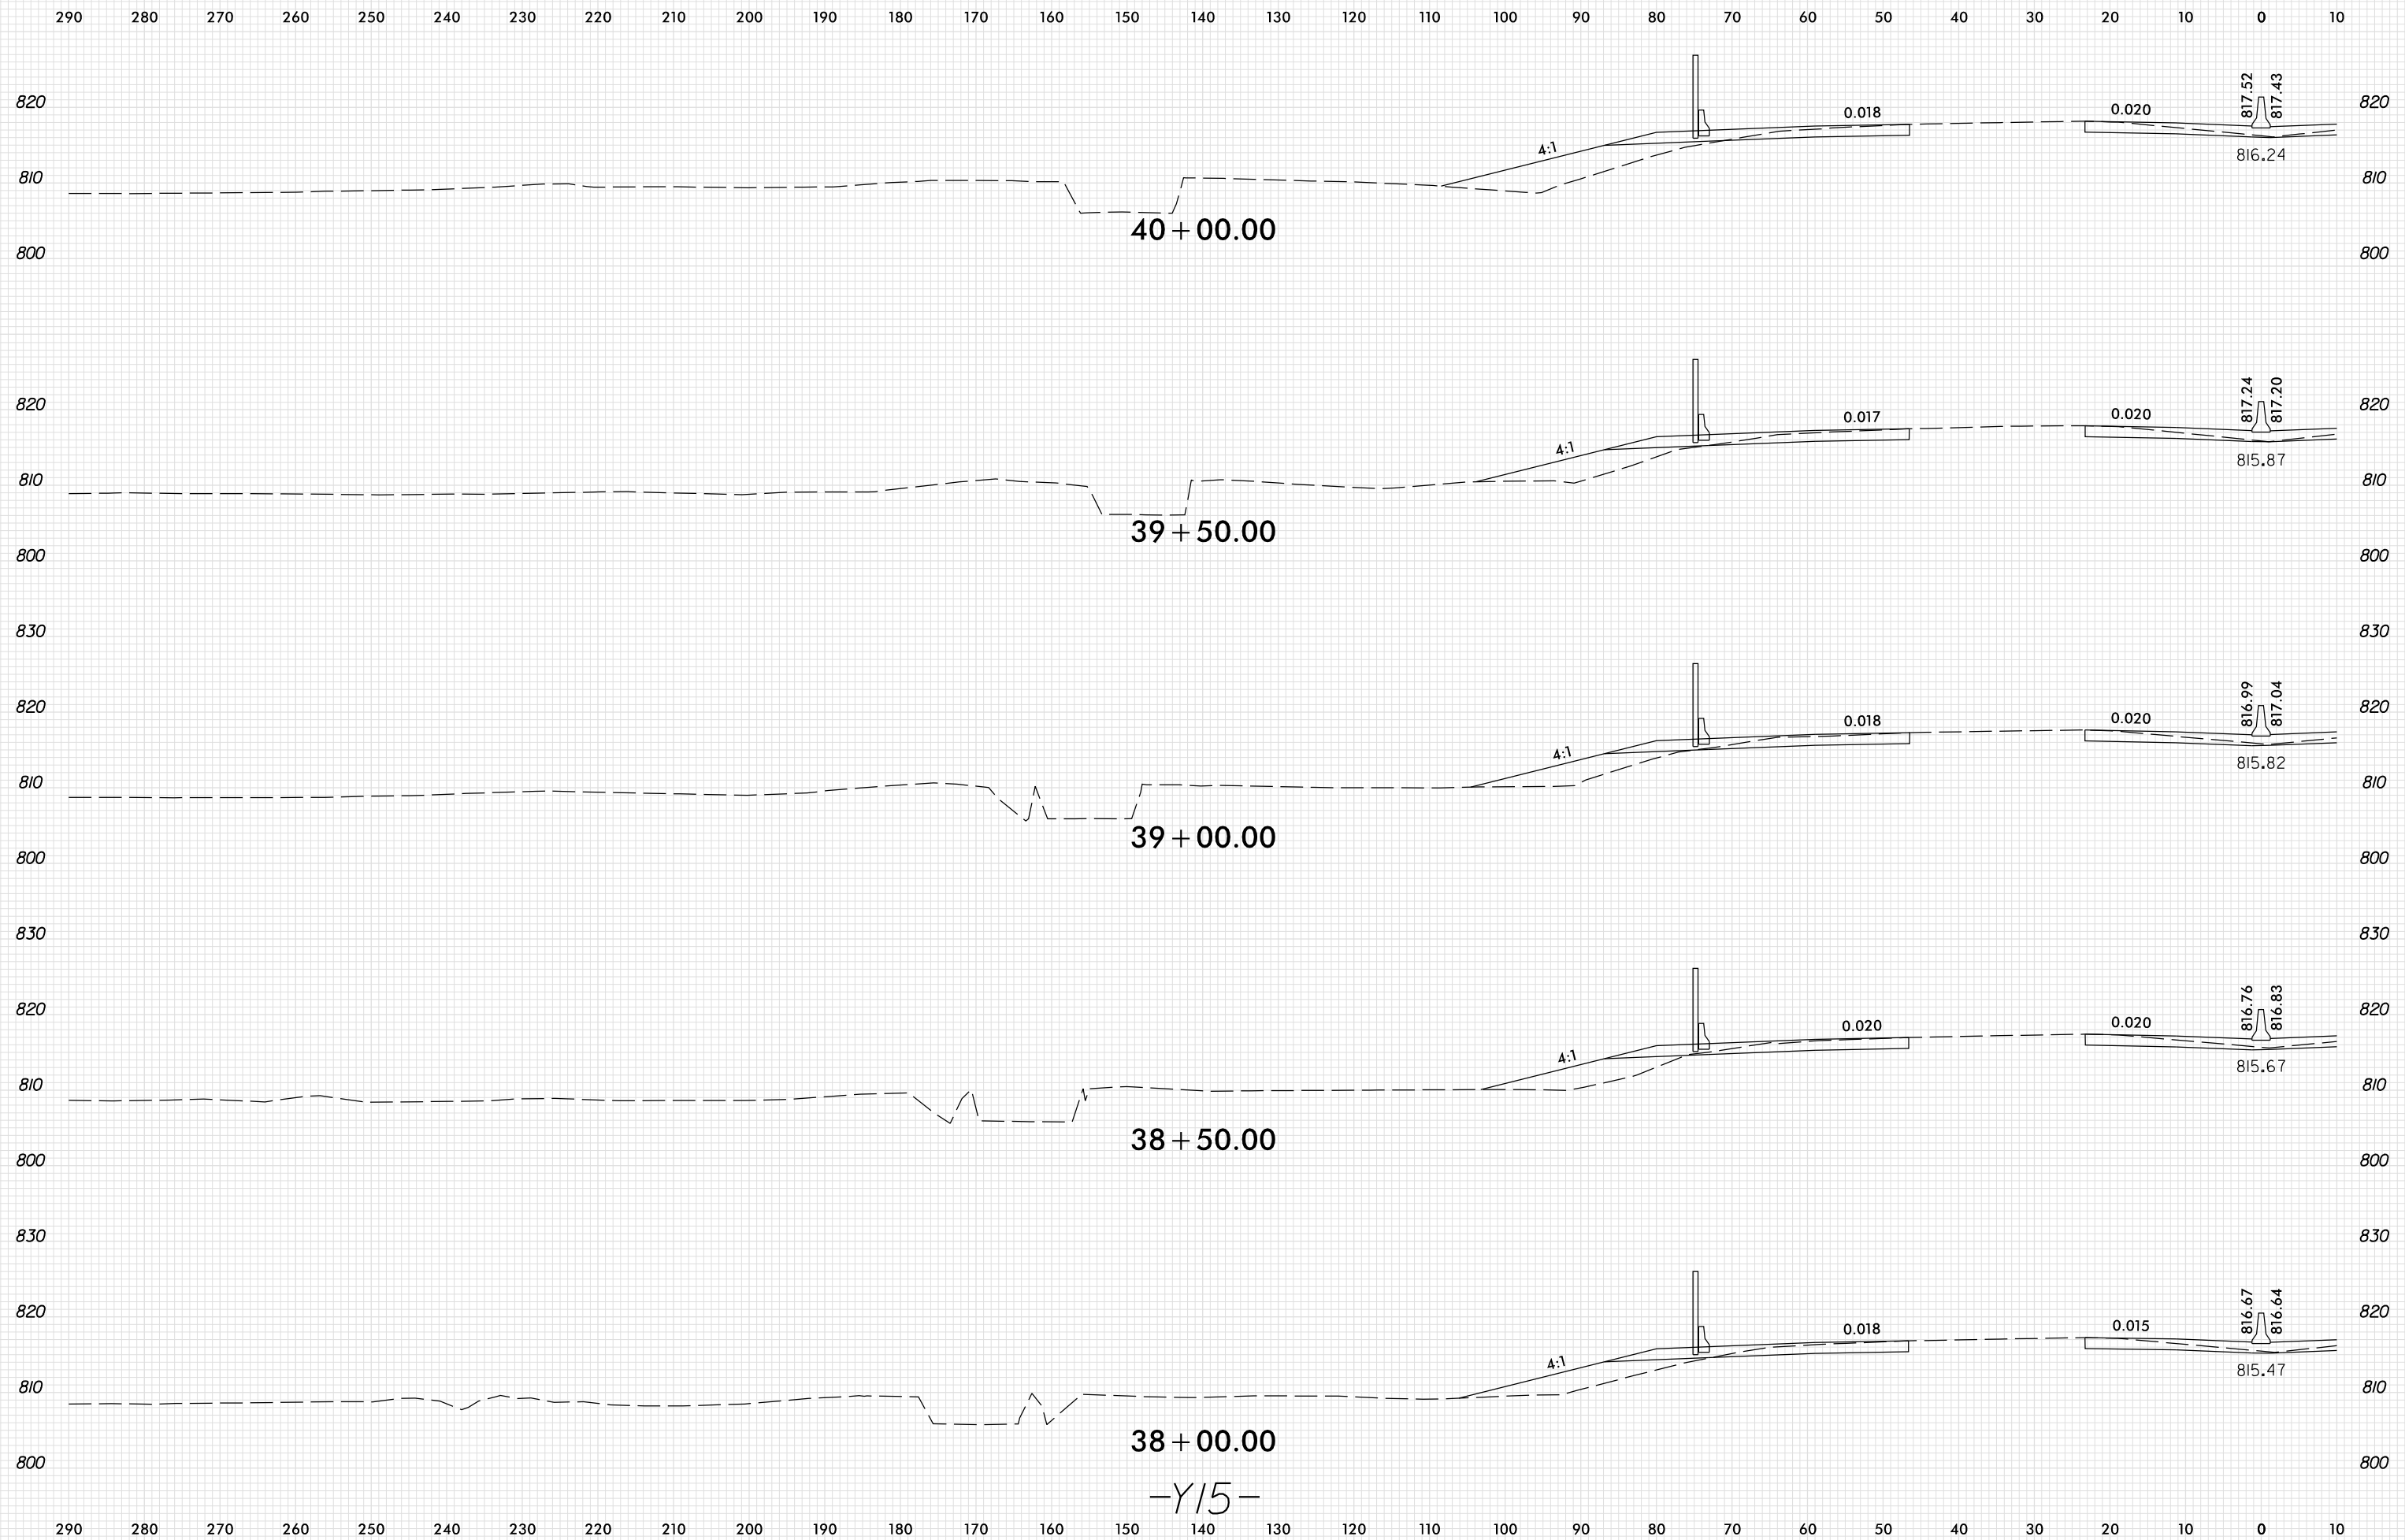

40 + 00.00

39 + 50.00

39 + 00.00

38 + 50.00

38 + 00.00

-Y15-

PLOT DRIVER: NCD01\_pdf\_color\_eng\_100.plt  
 USER: SPEREIRA  
 DATE: 6/10/2021  
 TIME: 2:24:29 PM  
 FILE: \