


8/23/99

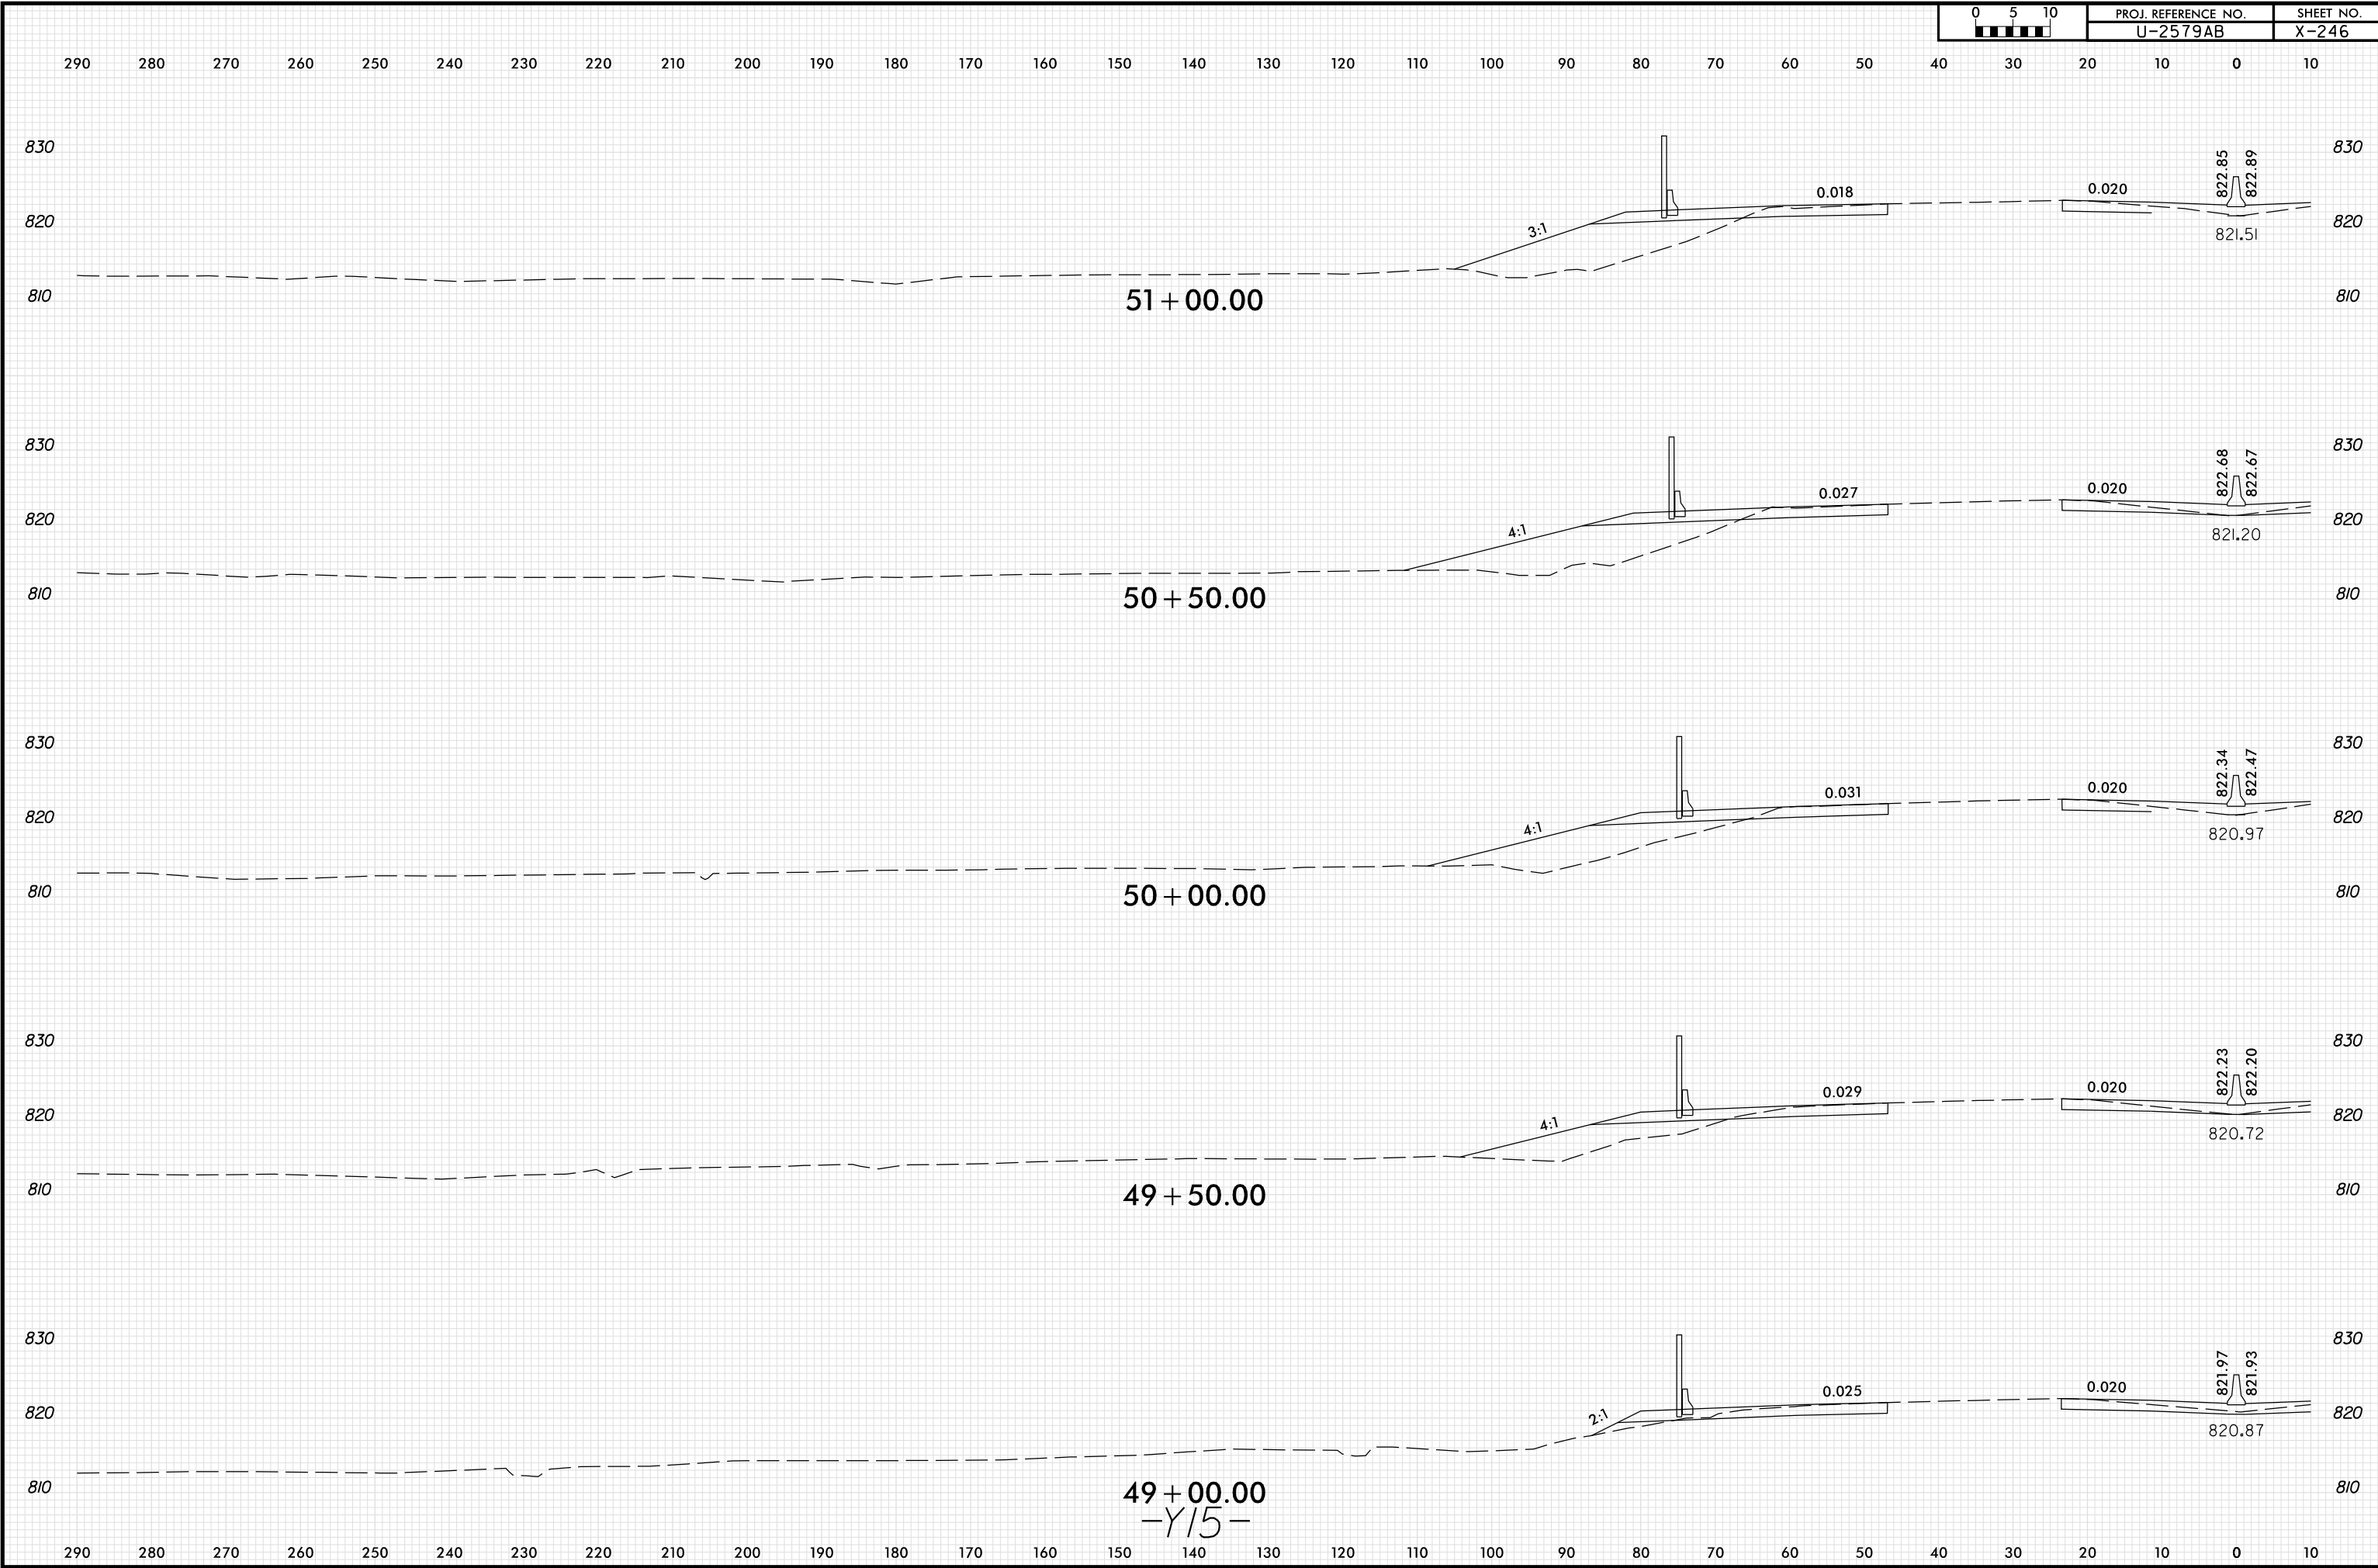

PLOT DRIVER: NCD01.pdf_color_eng_100.plt
 USER: SPEREIRA DATE: 6/10/2021 TIME: 2:21:33 PM
 FILE: \