
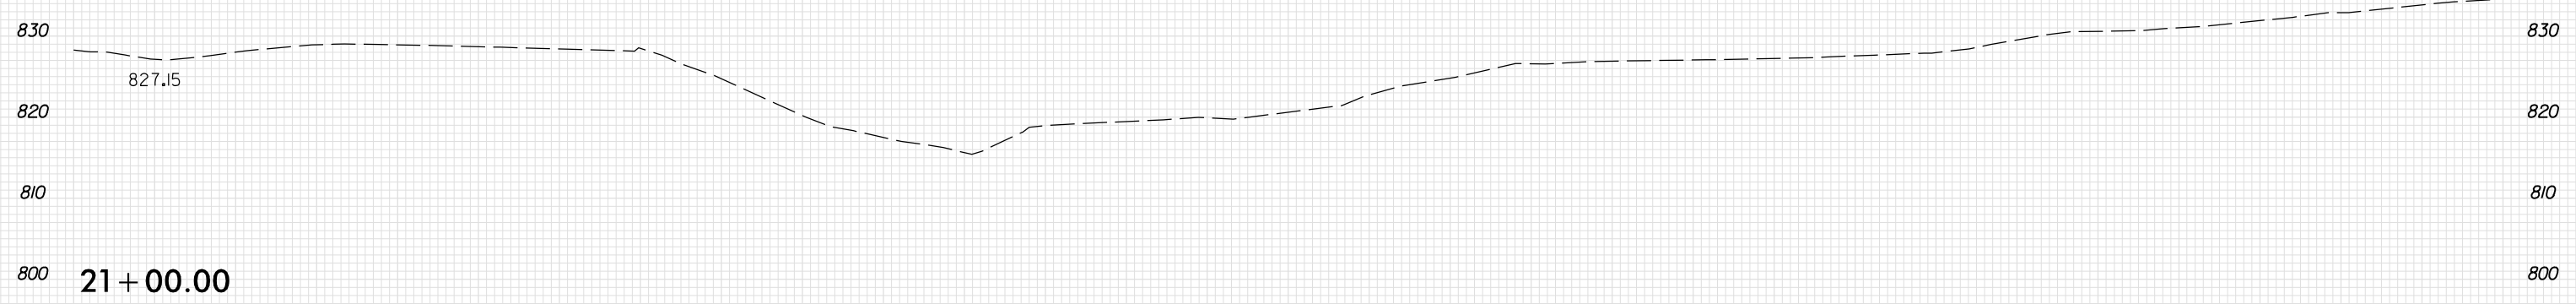
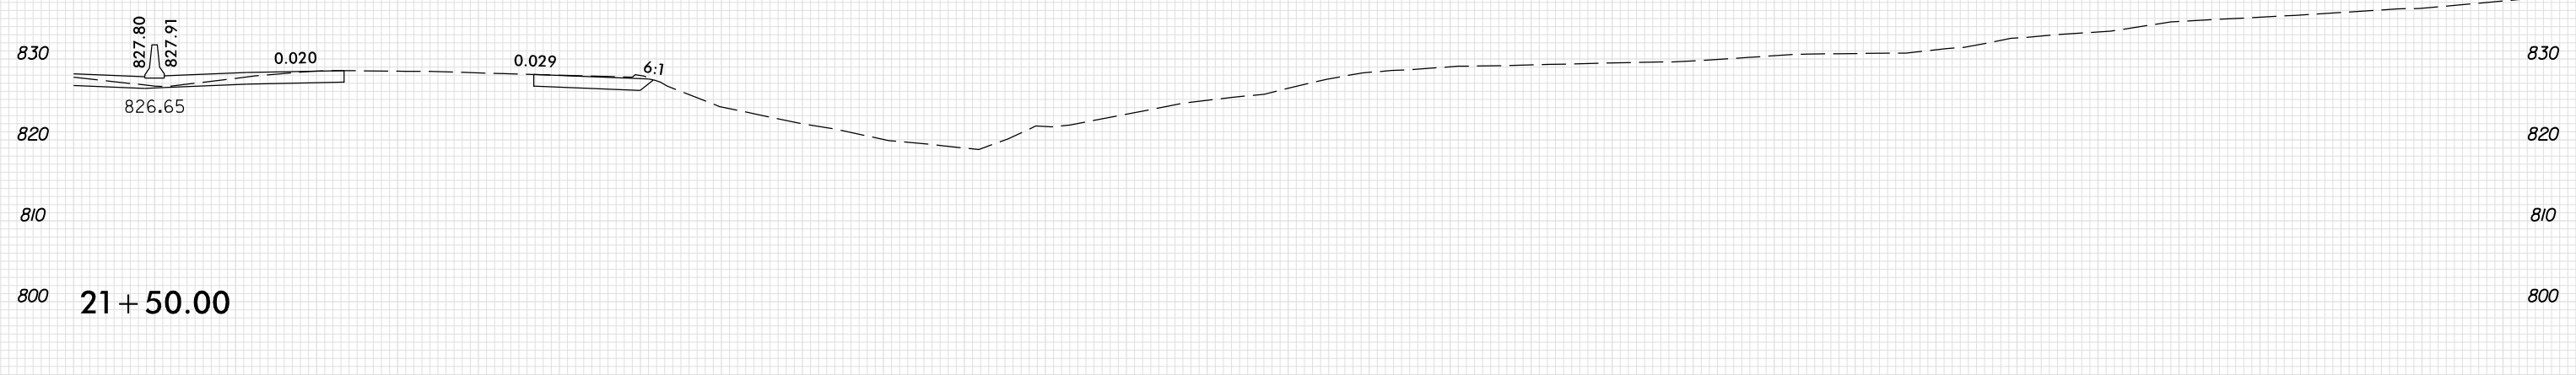


8/23/99

|        |                     |           |
|--------|---------------------|-----------|
| 0 5 10 | PROJ. REFERENCE NO. | SHEET NO. |
|        | U-2579AB            | X-250     |

10 0 10 20 

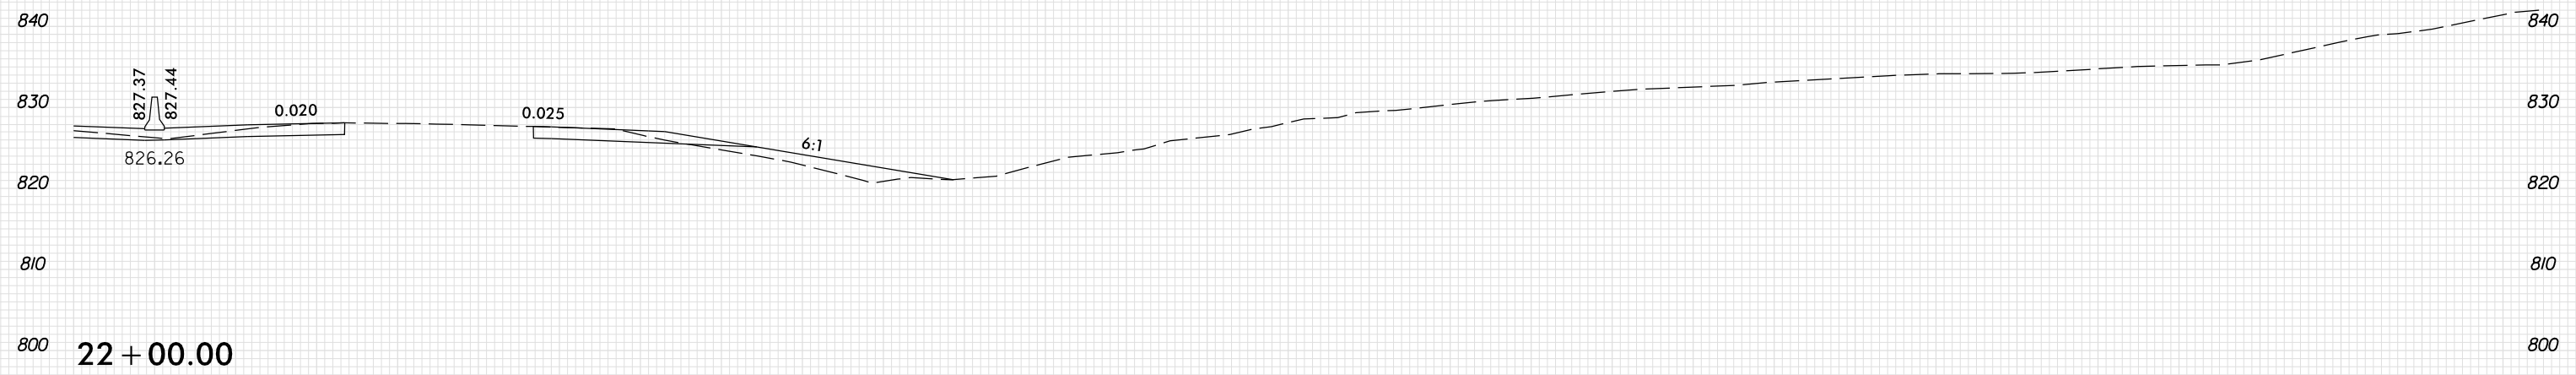

-Y15-

PLOT DRIVER: NCD01\_pdf\_color\_eng\_100.plt  
 USER: SPEREIRA  
 DATE: 6/10/2021  
 TIME: 2:24:52 PM  
 FILE: \