
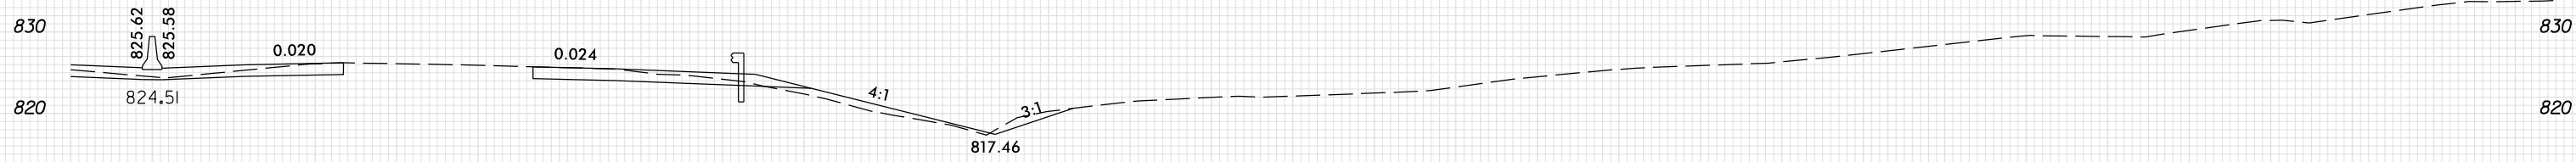
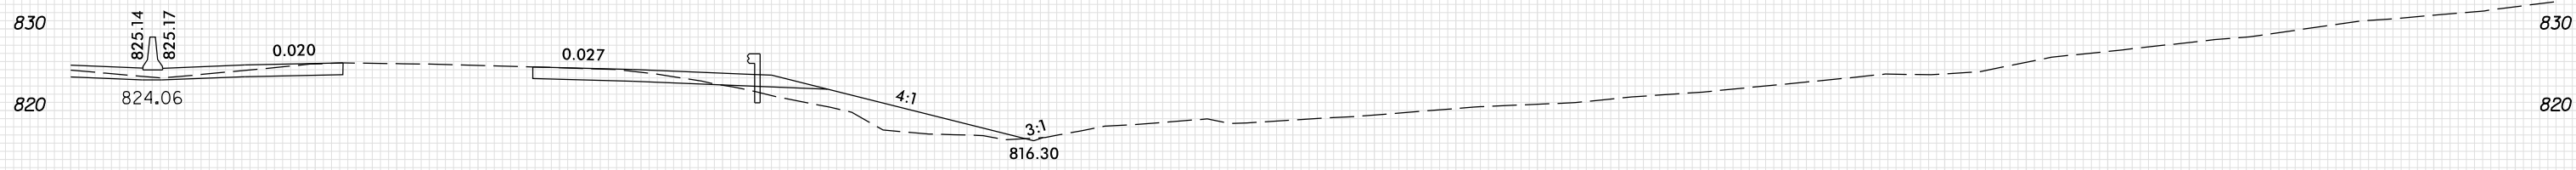
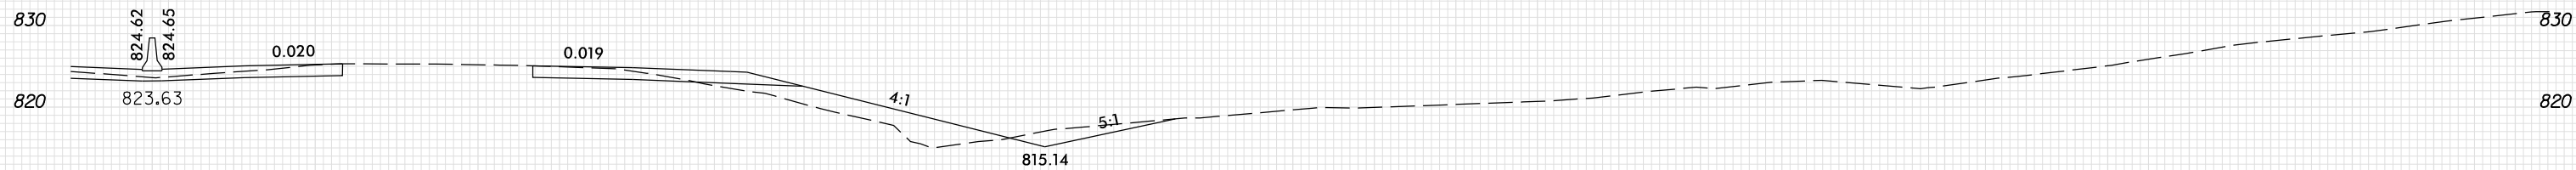


8/23/99

10 0 10 20 

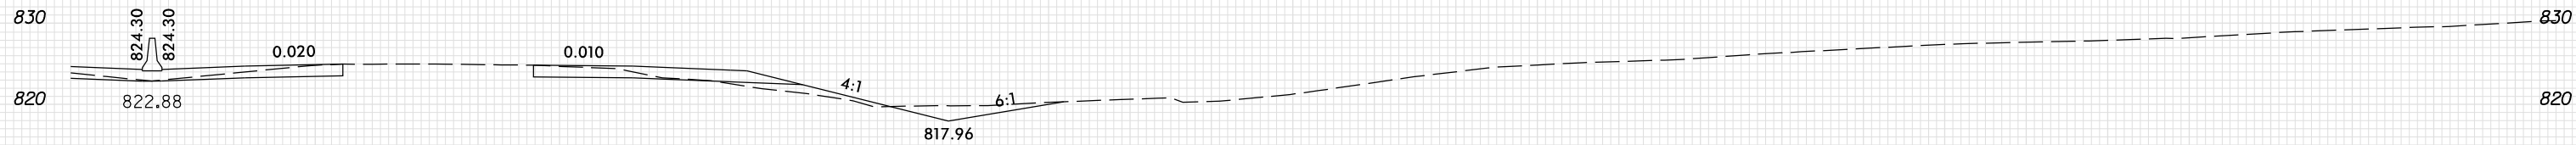

24+00.00

-Y15-

10 0 10 20 

PLOT DRIVER: NCD01_pdf_color_eng_100.plt
 USER: SPEREIRA
 DATE: 6/10/2021
 TIME: 2:21:54 PM
 FILE: \