


8/23/99

10 0 10 20 

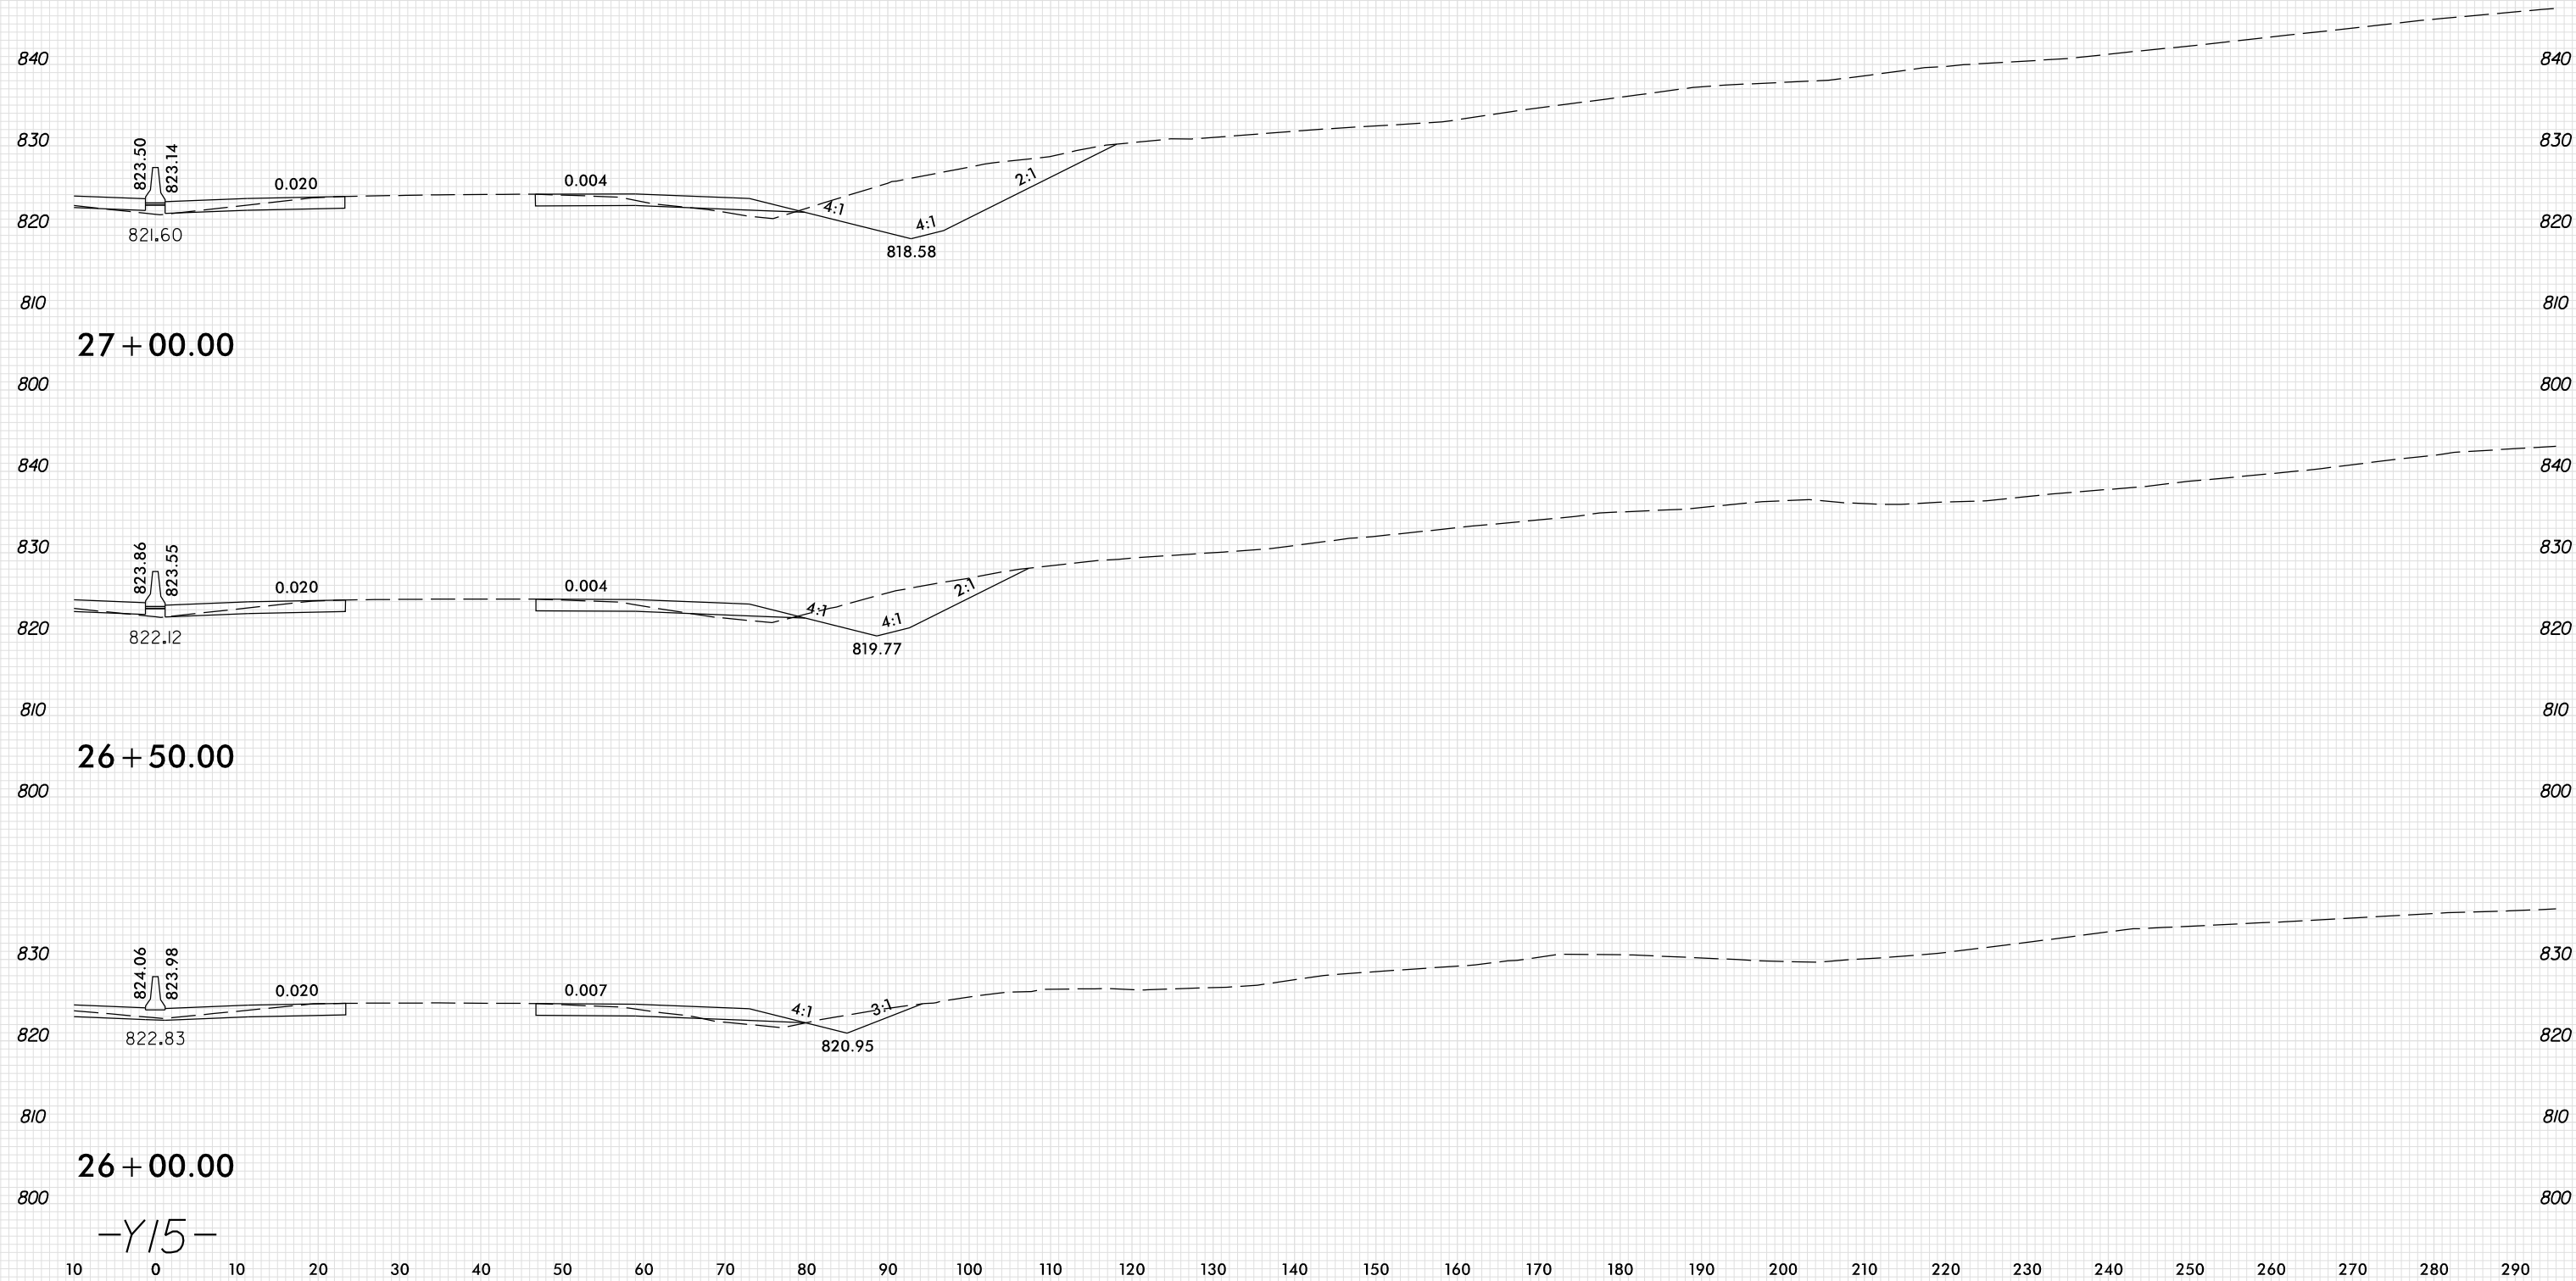

27 + 00.00

26 + 50.00

26 + 00.00

-Y15-

PLOT DRIVER: NCD01_pdf_color_eng_100.plt
USER: SPEREIRA
DATE: 6/10/2021
TIME: 2:24:55 PM
FILE: \