


8/23/99

10 0 10 20 

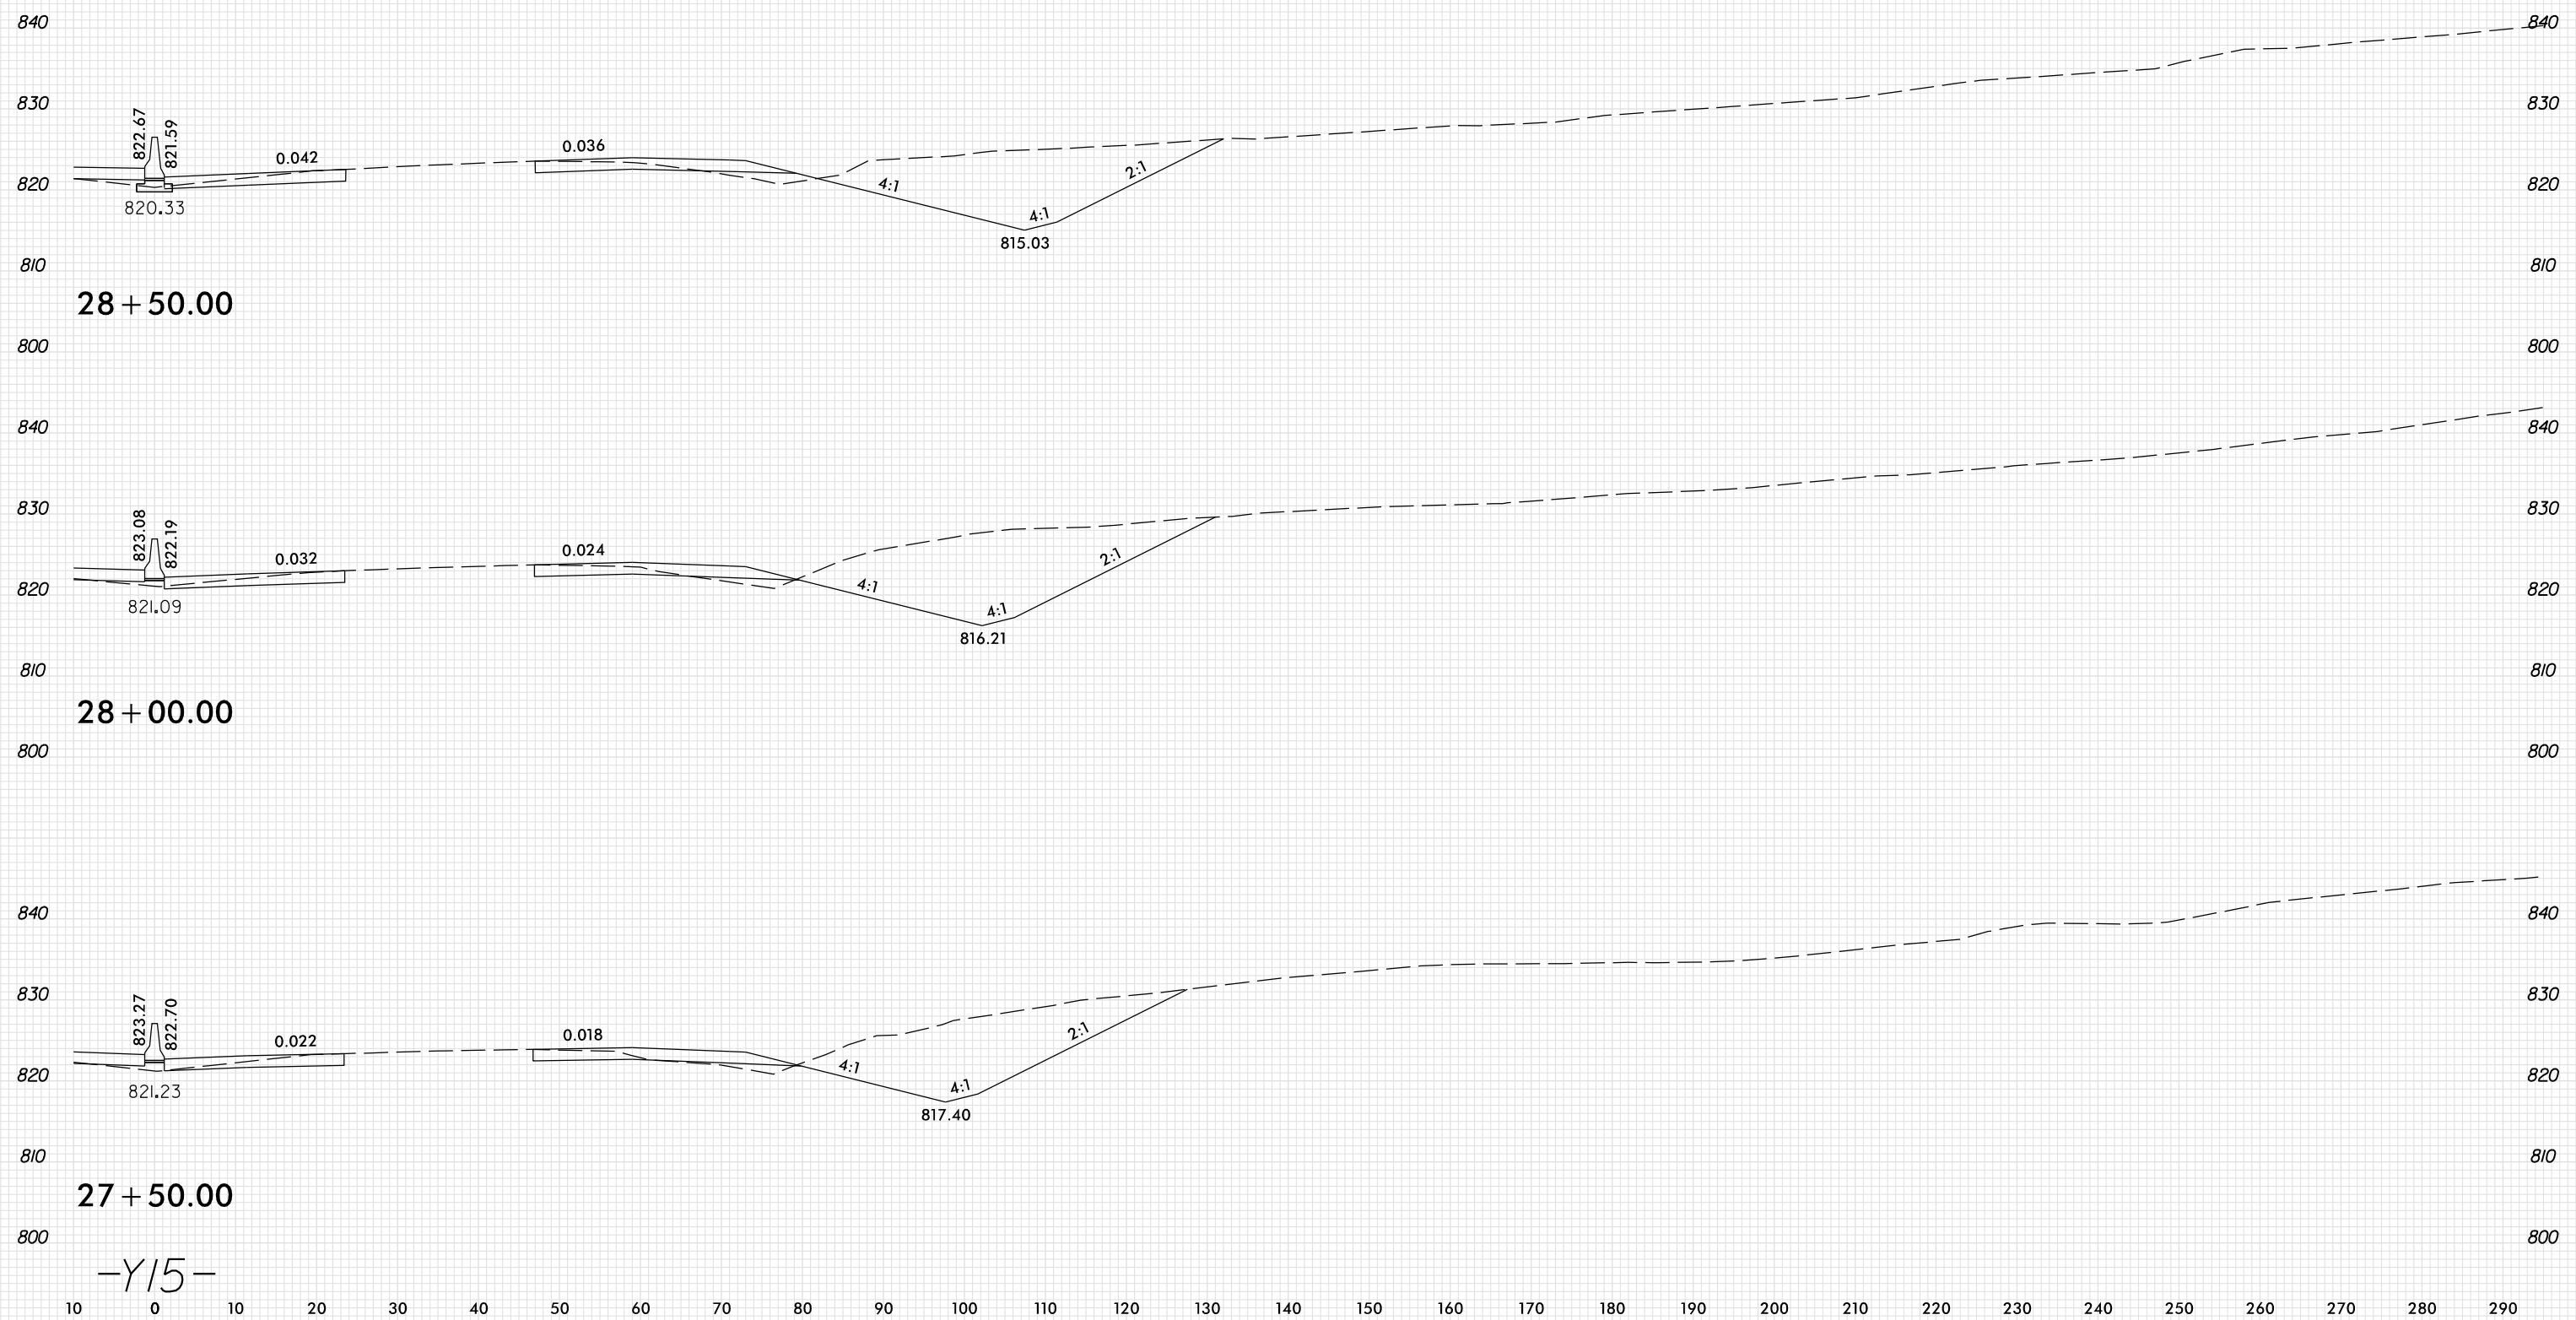

PLOT DRIVER: NCD01_pdf_color_eng_100.plt
 USER: SPEREIRA
 DATE: 6/10/2021
 TIME: 2:24:56 PM
 FILE: \

27 + 50.00
 -Y15-