



8/23/99


10 0 10 20 

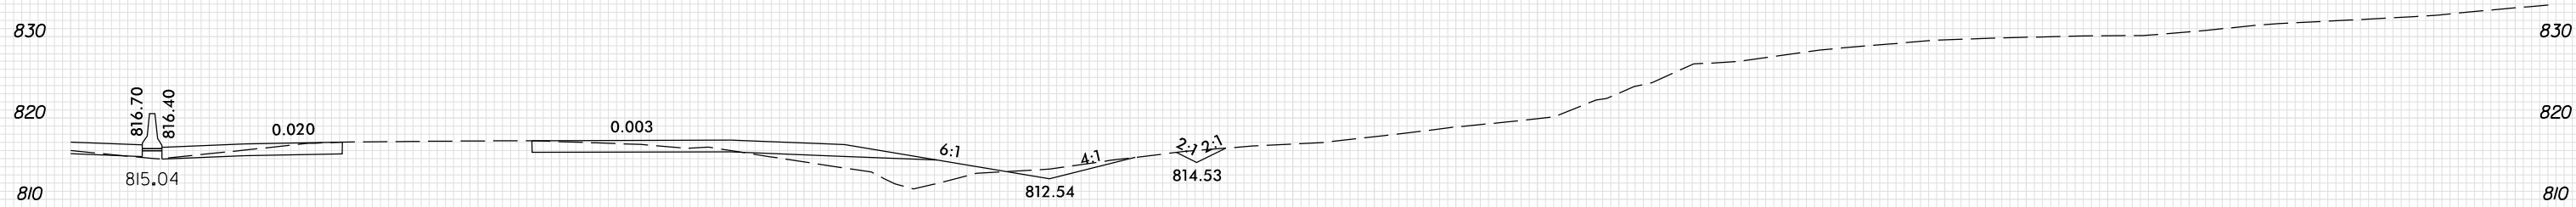


37 + 00.00

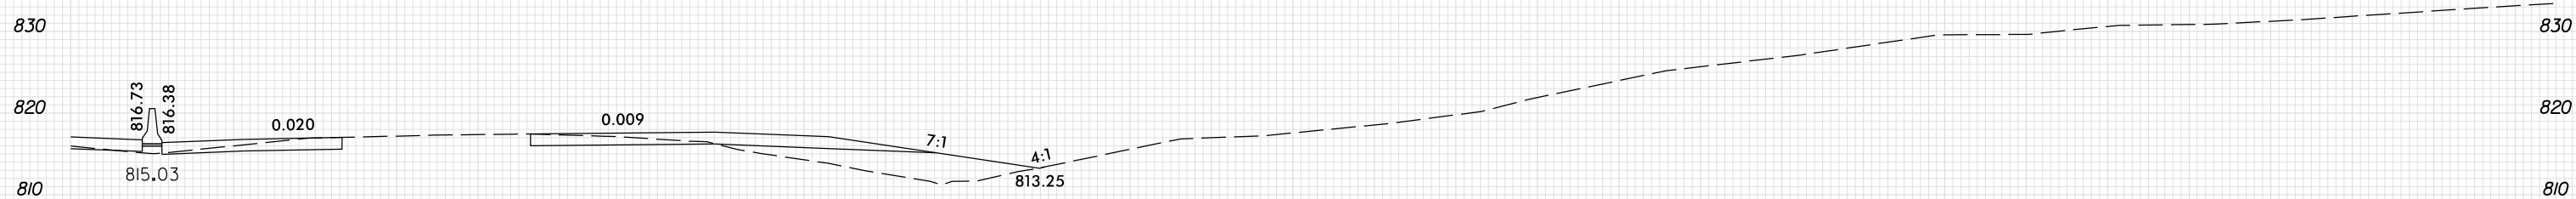

36 + 50.00

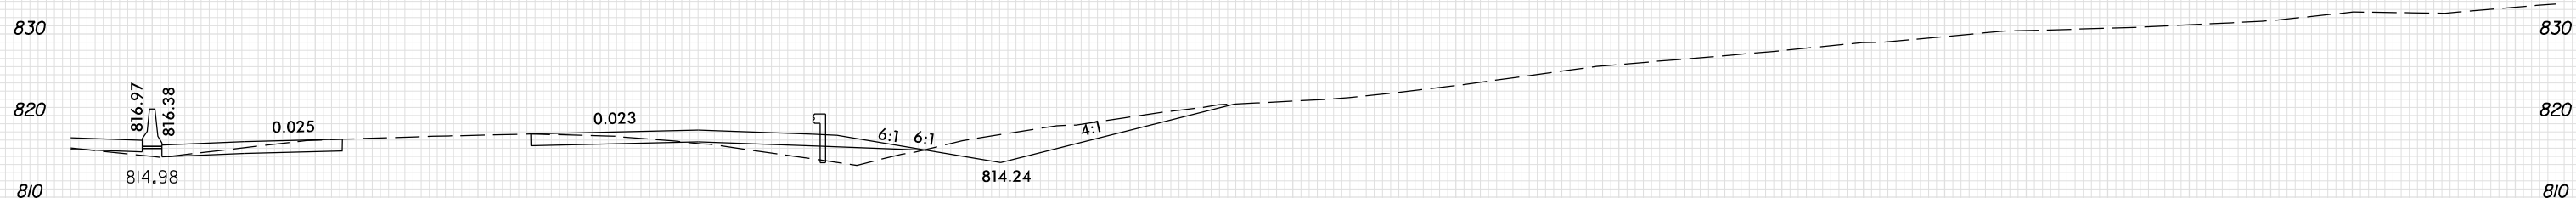

36 + 00.00

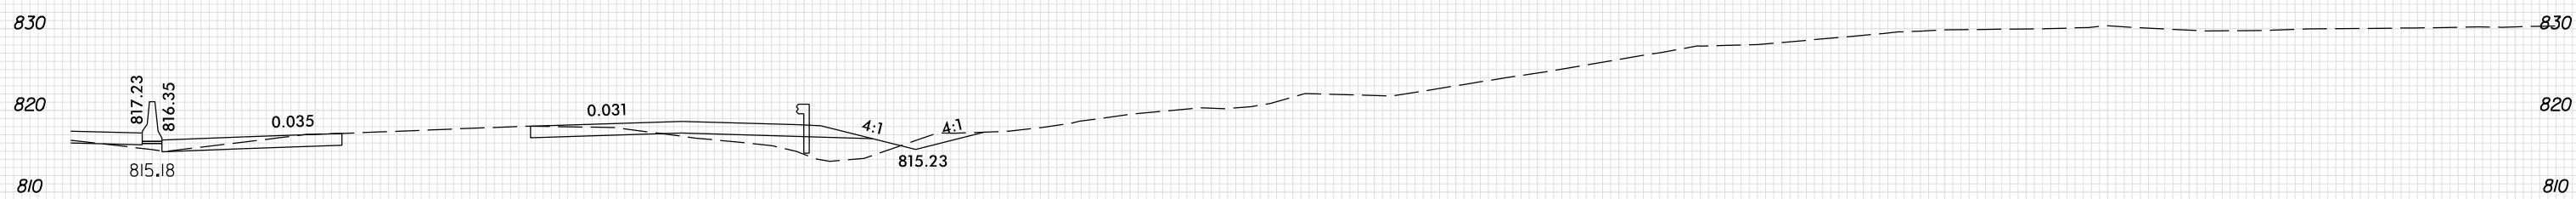

35 + 50.00

-Y15-

10 0 10 20 