



8/23/99


10 0 10 20 

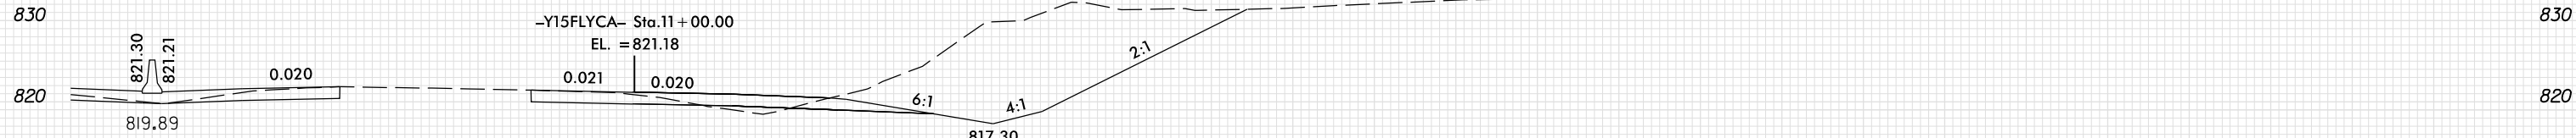


47 + 50.00

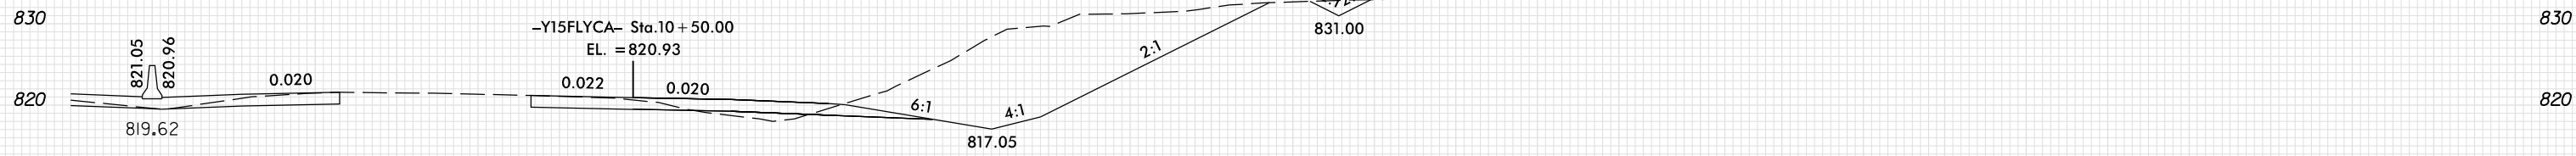

47 + 00.00

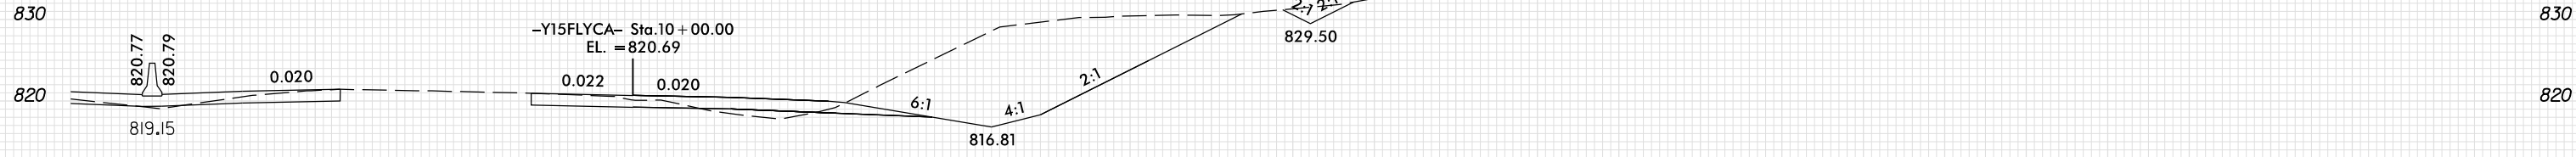

46 + 50.00

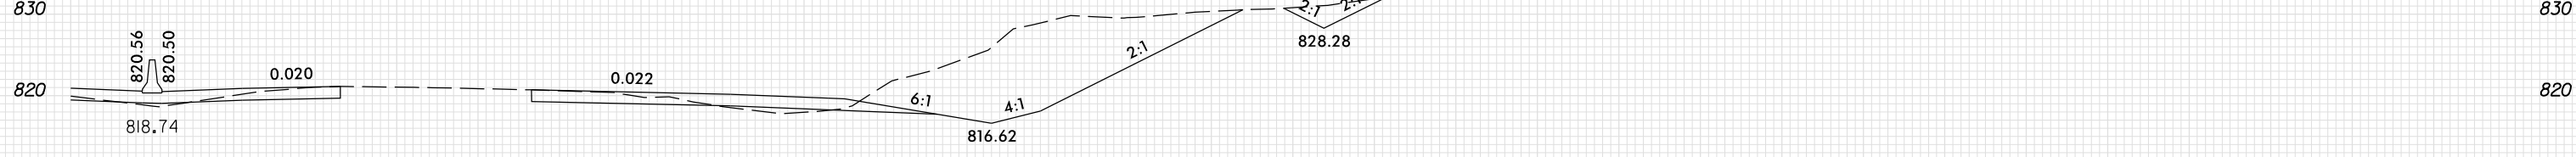

46 + 00.00

-Y15-

10 0 10 20 

PLOT DRIVER: NCDOT_pdf_color_eng_100.plt
USER: SPEREIRA
DATE: 6/10/2021
TIME: 2:22:01 PM
FILE: \