



8/23/99

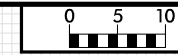


PROJ. REFERENCE NO.	SHEET NO.
U-2579AB	X-279

290 280 270 260 250 240 230 220 210 200 190 180 170 160 150 140 130 120 110 100 90 80 70 60 50 40 30 20 10 0 10

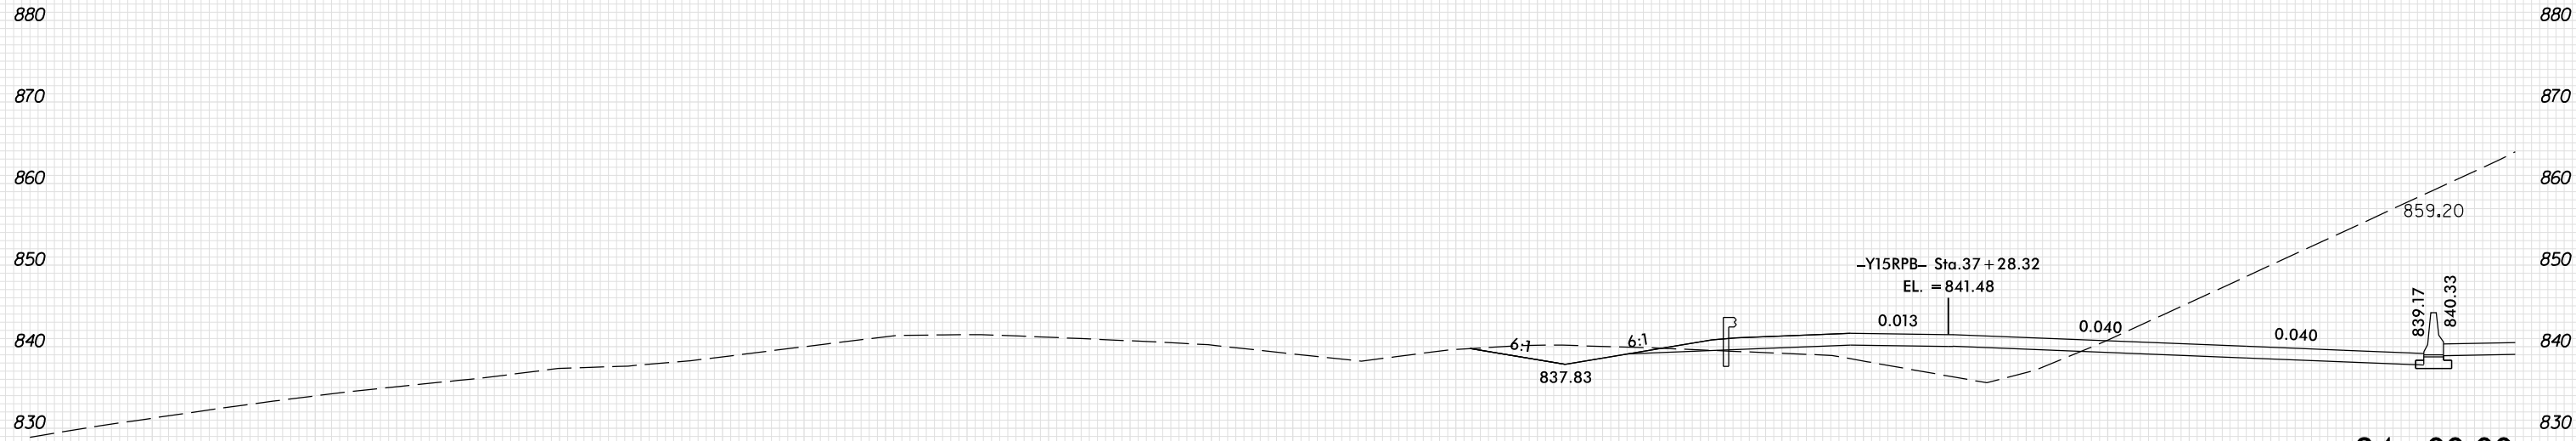

24 + 00.00

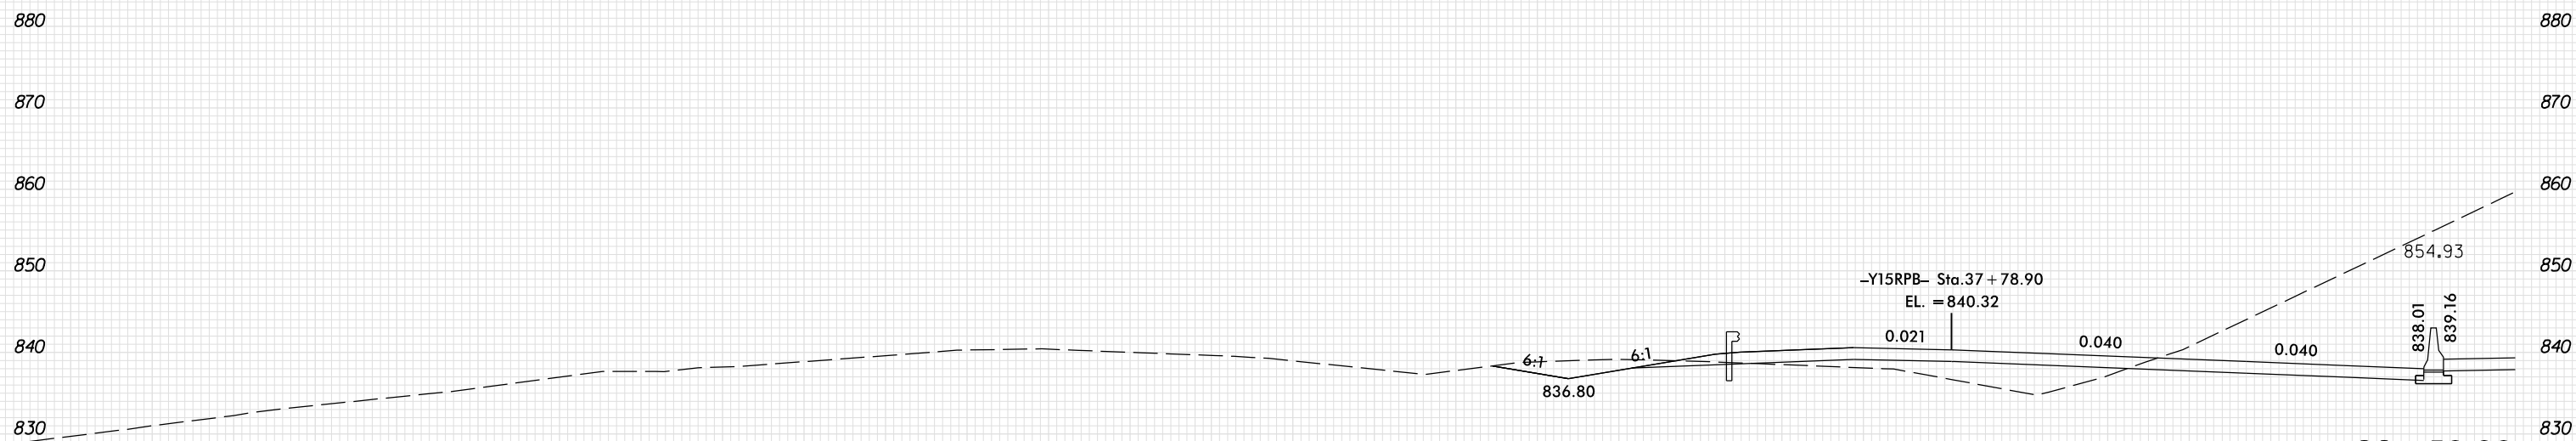

23 + 50.00

-Y15REV-

PLOT DRIVER: NCD01\_pdf\_color\_eng\_100.plt  
 USER: SPEREIRA  
 DATE: 6/10/2021  
 TIME: 2:22:46 PM  
 FILE: \