
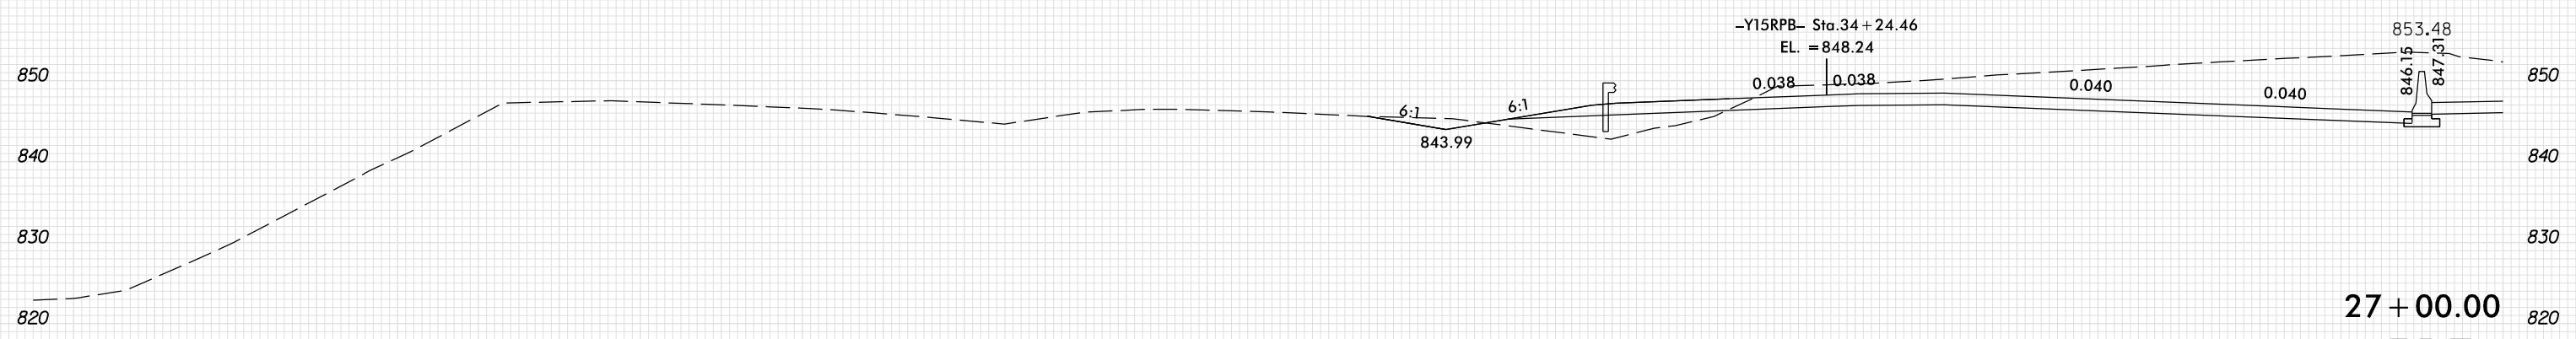
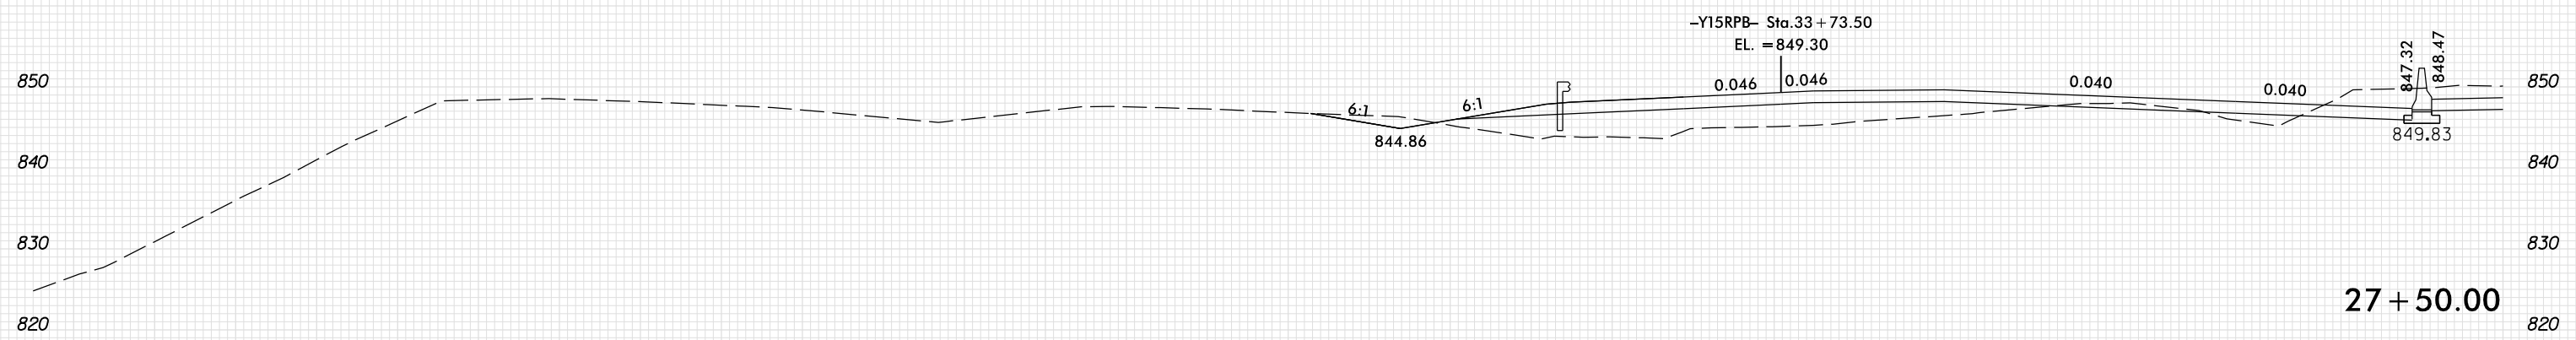


8/23/99

290 280 270 260 250 240 230 220 210 200 190 180 170 160 150 140 130 120 110 100 90 80 70 60 50 40 30 20 10 0 10

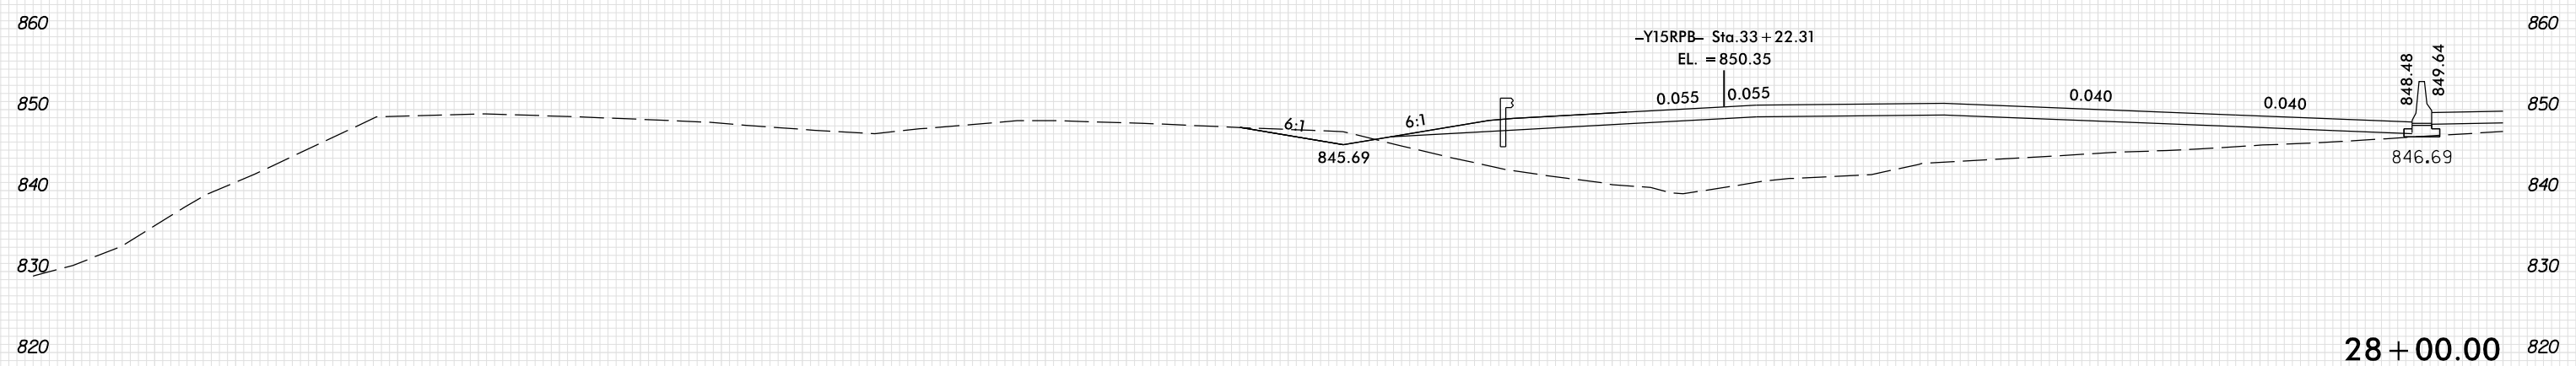

27+00.00
-Y15REV-

PLOT DRIVER: NCDOT_pdf_color_eng_100.plt
USER: SPEREIRA
DATE: 6/10/2021
TIME: 2:22:47 PM
FILE: \