


8/23/99

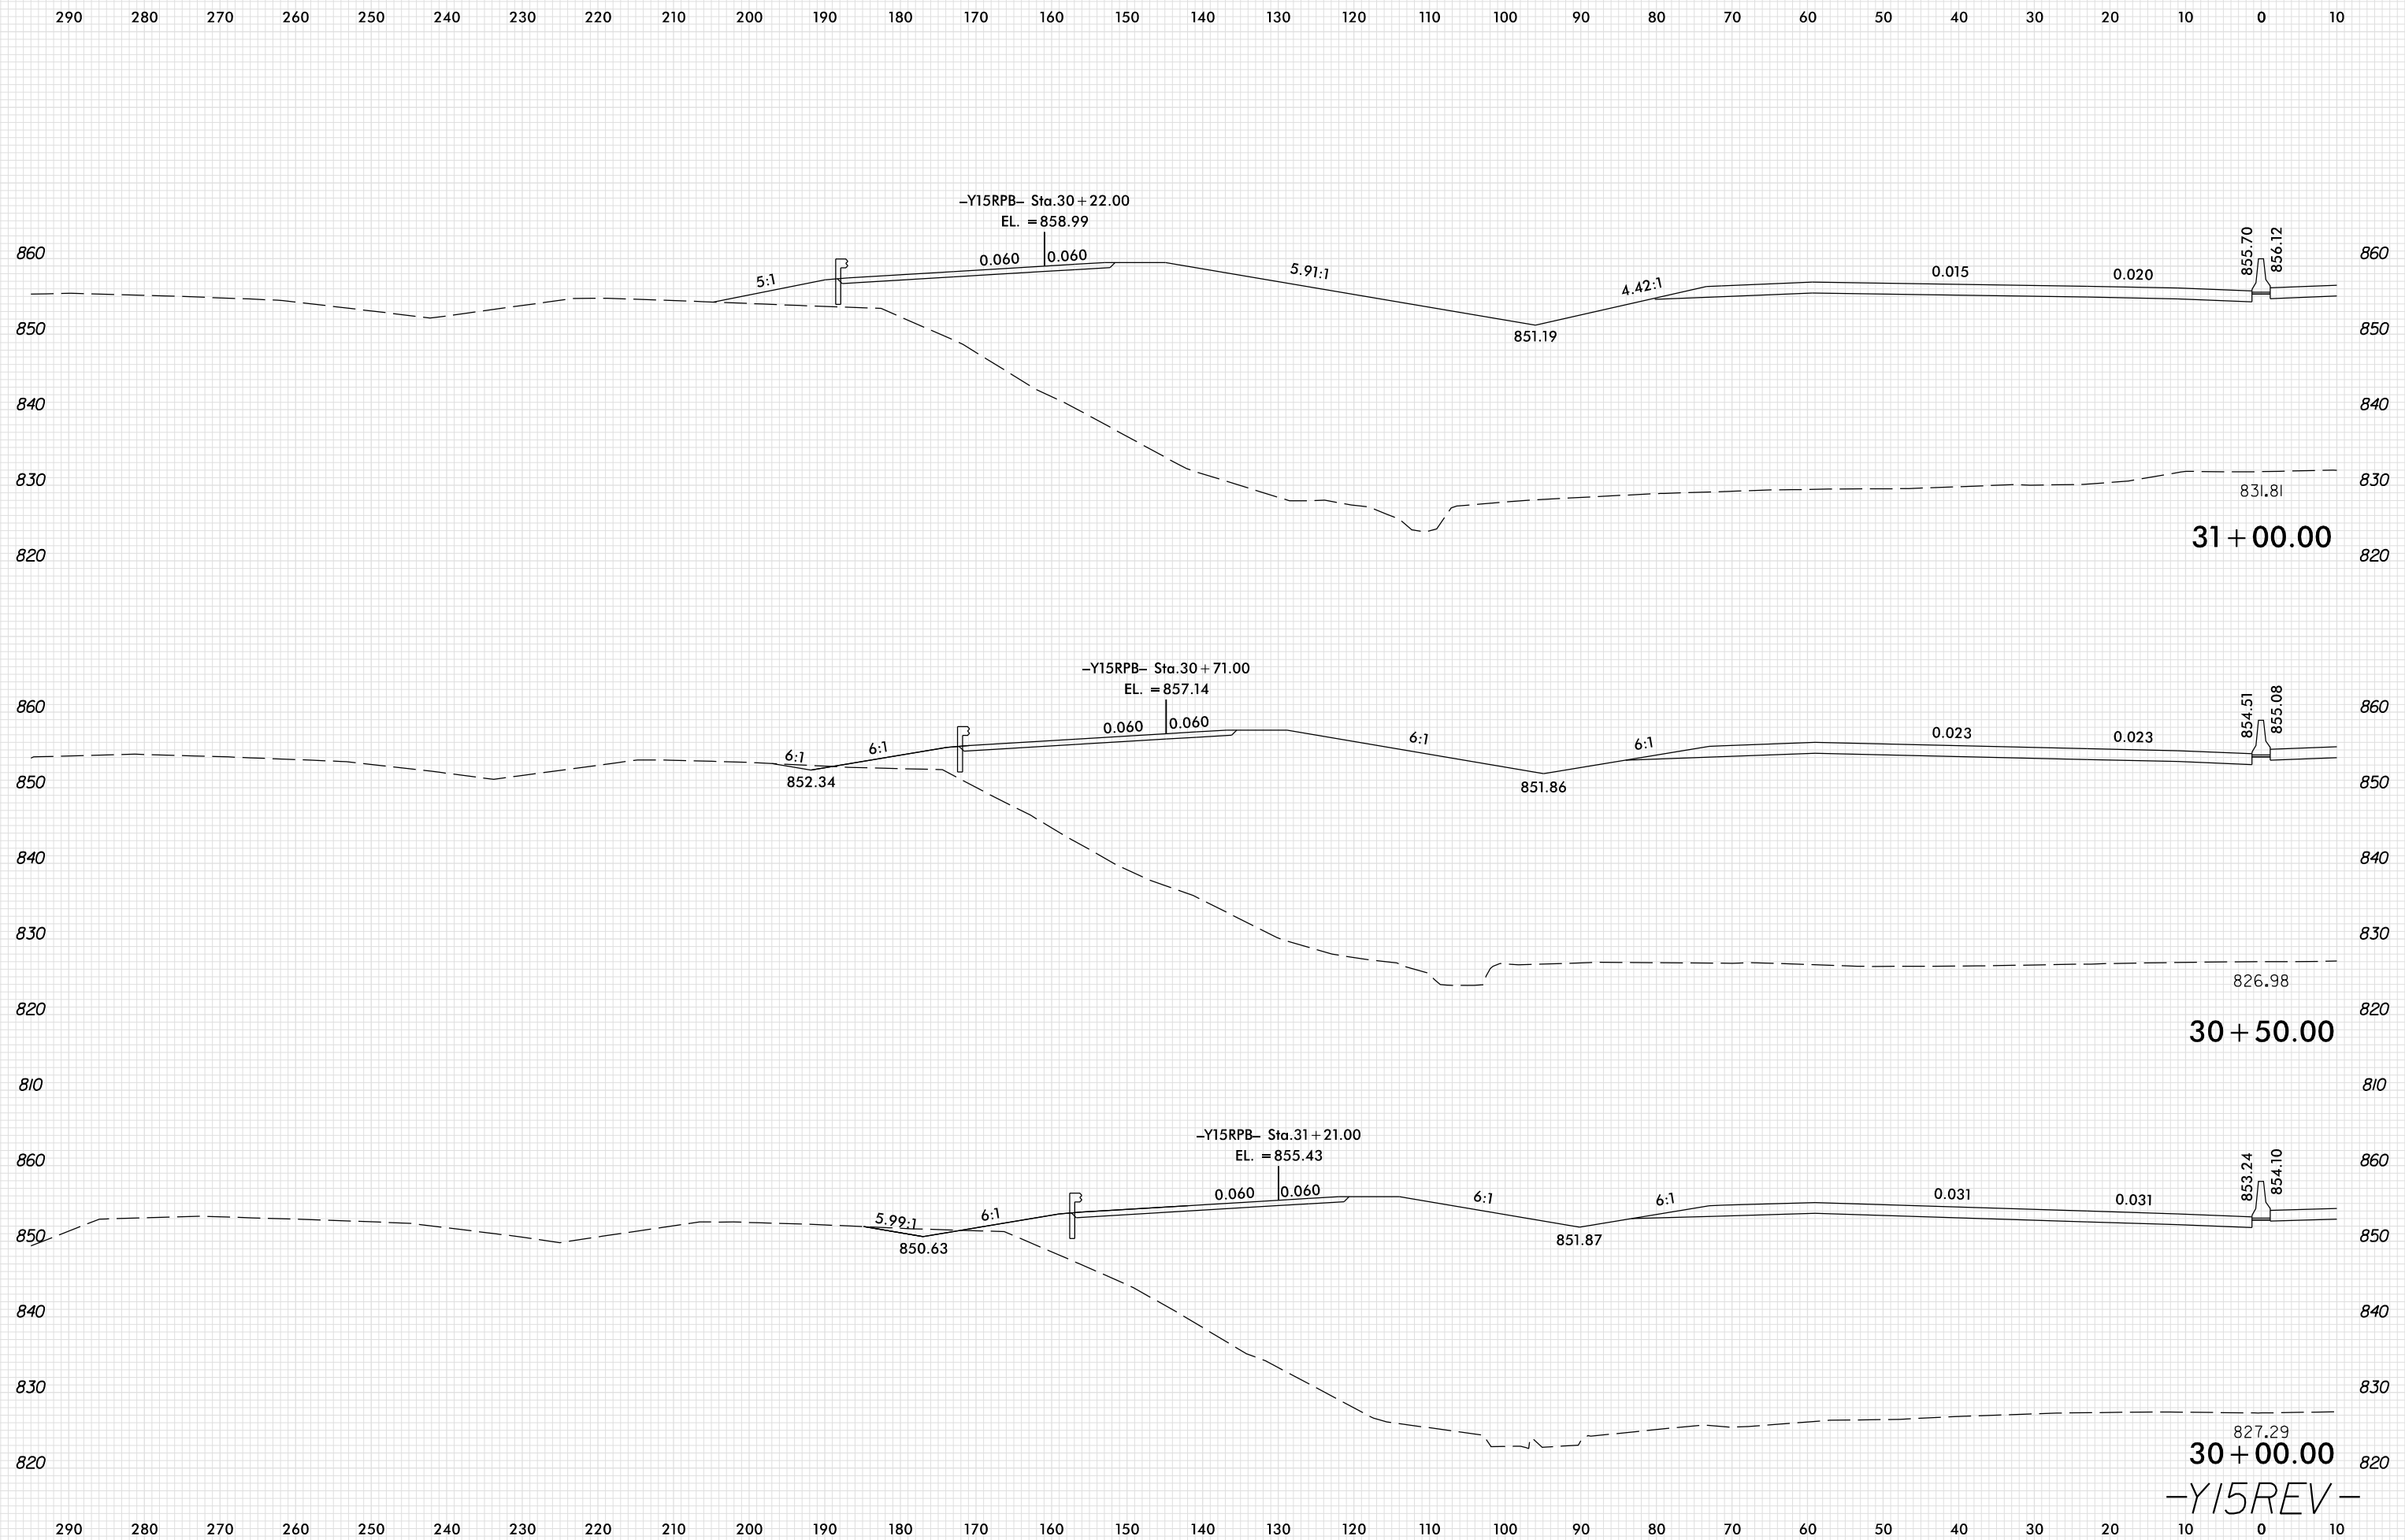

PLOT DRIVER: NCD01_.pdf_color_eng_100.plt
 USER: SPEREIRA
 DATE: 6/10/2021
 TIME: 2:22:49 PM
 FILE: \

827.29
 30+00.00
 -Y15REV-