


8/23/99

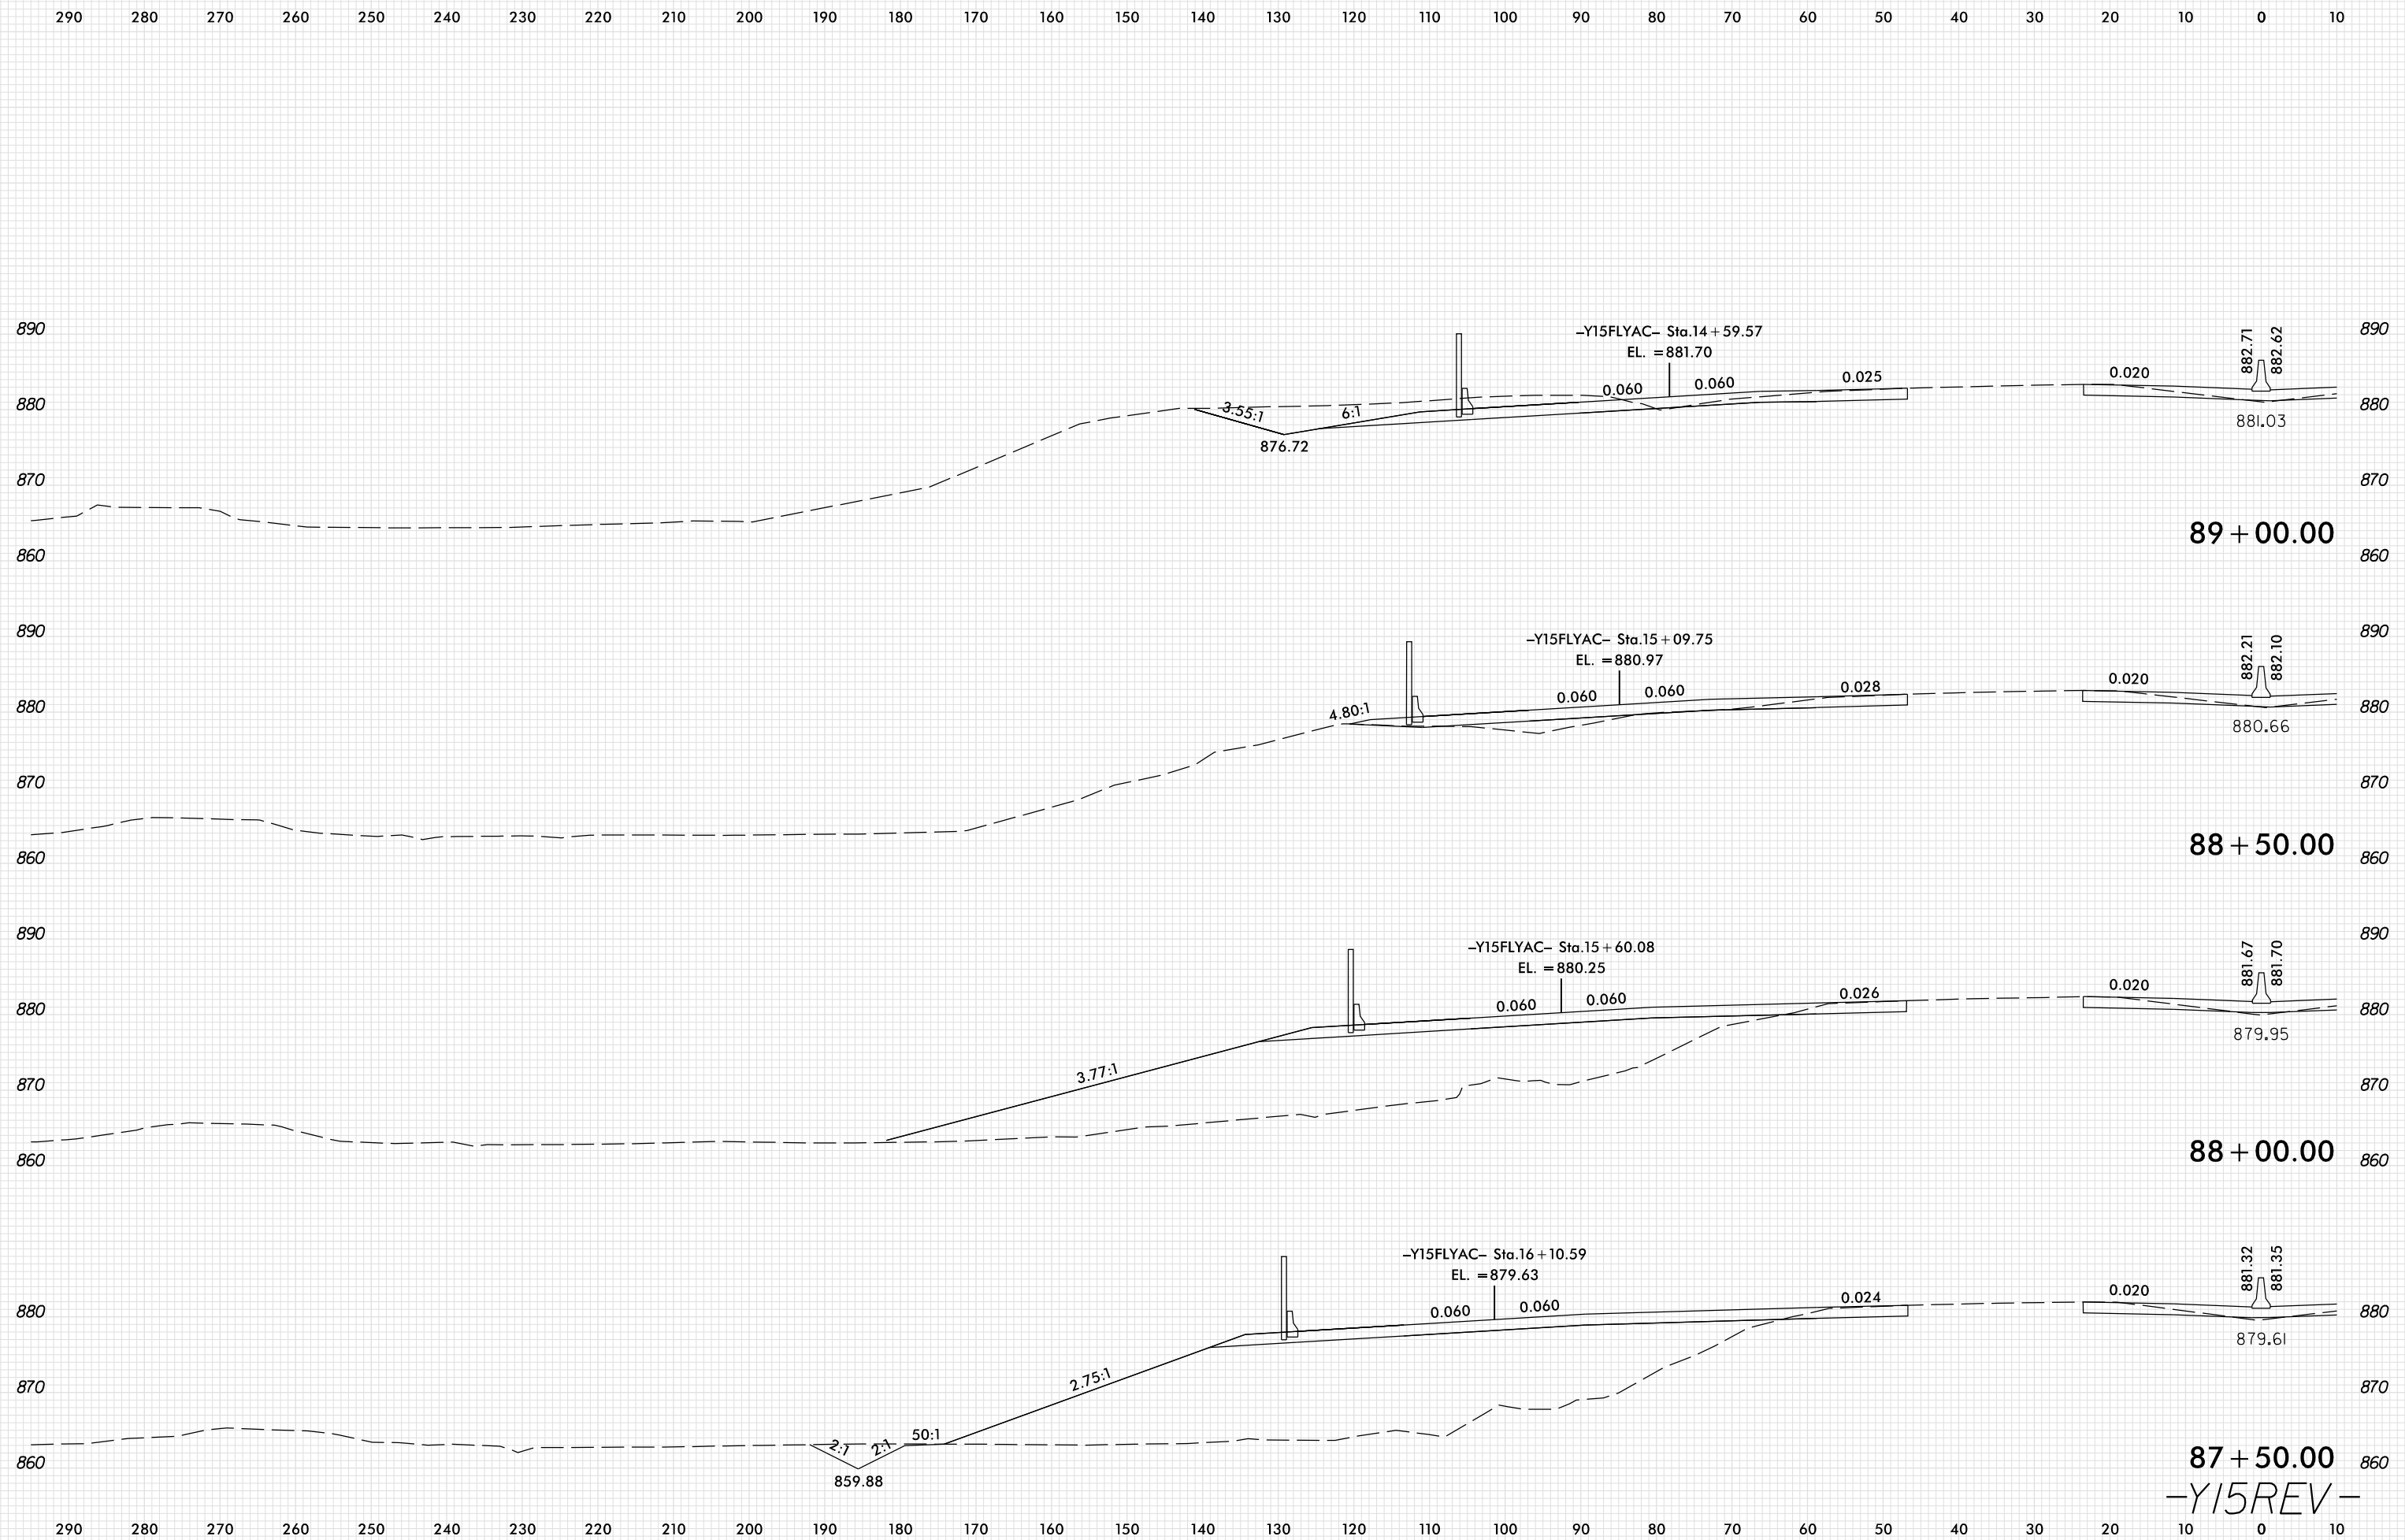

PLOT DRIVER: NCD01.pdf_color_eng_100.plt
 USER: SPEREIRA
 DATE: 6/10/2021
 TIME: 2:23:10 PM
 FILE: \

87 + 50.00
 -Y15REV-