
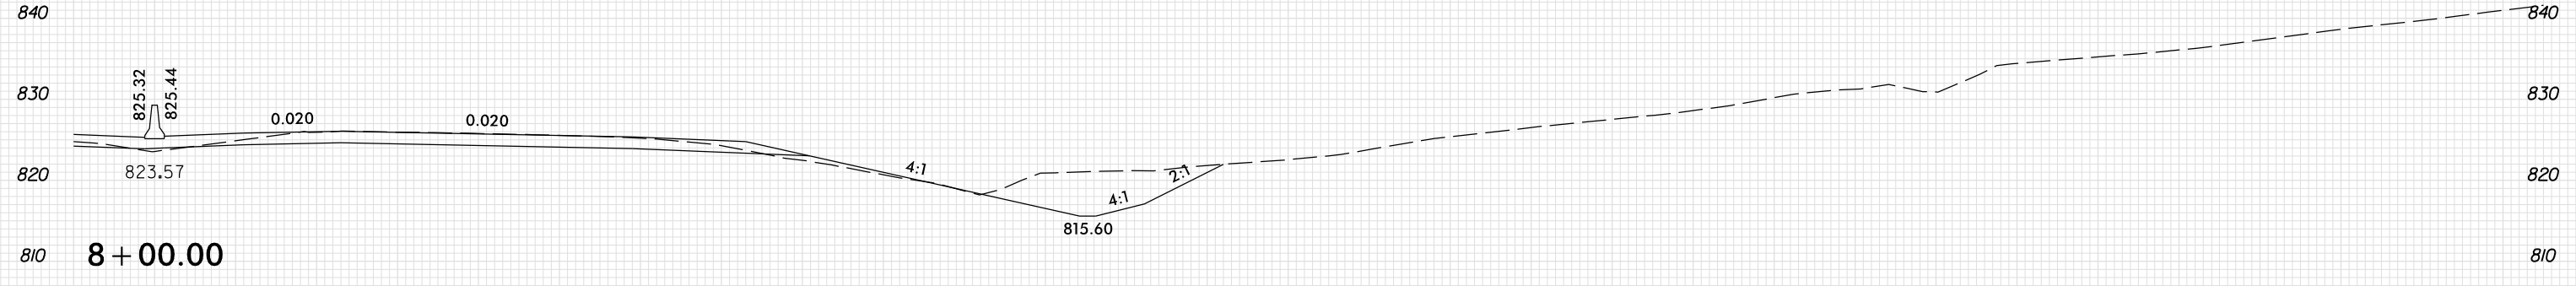
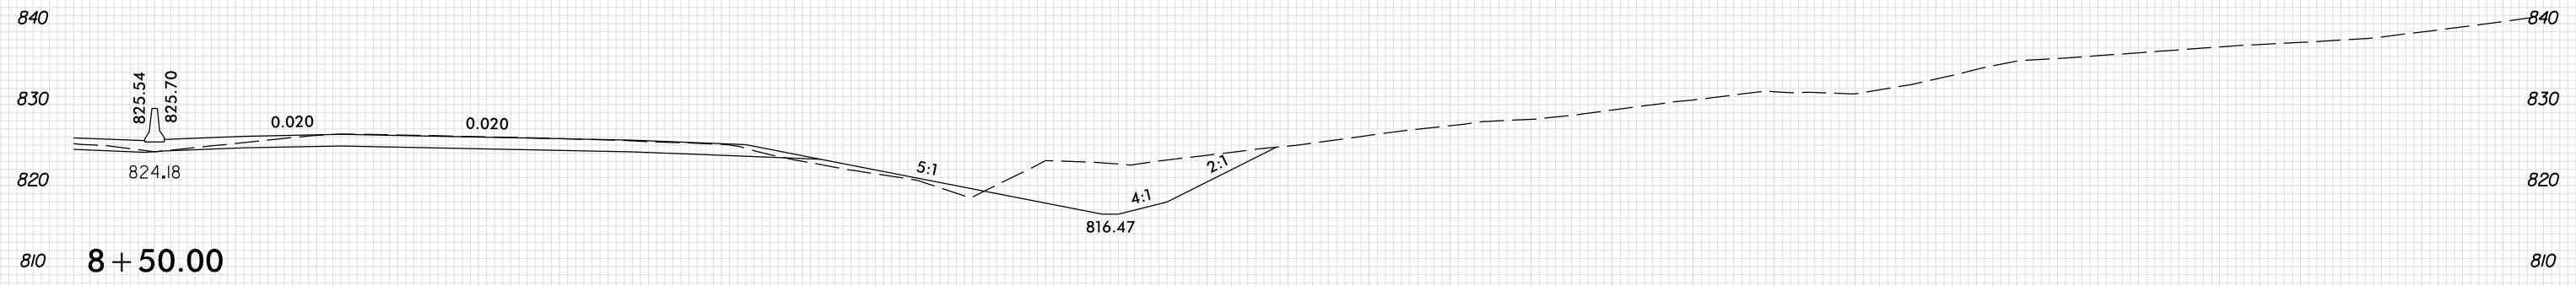


8/23/99

| | | |
|--------|---------------------|-----------|
| 0 5 10 | PROJ. REFERENCE NO. | SHEET NO. |
| | U-2579AB | X-320 |

10 0 10 20 

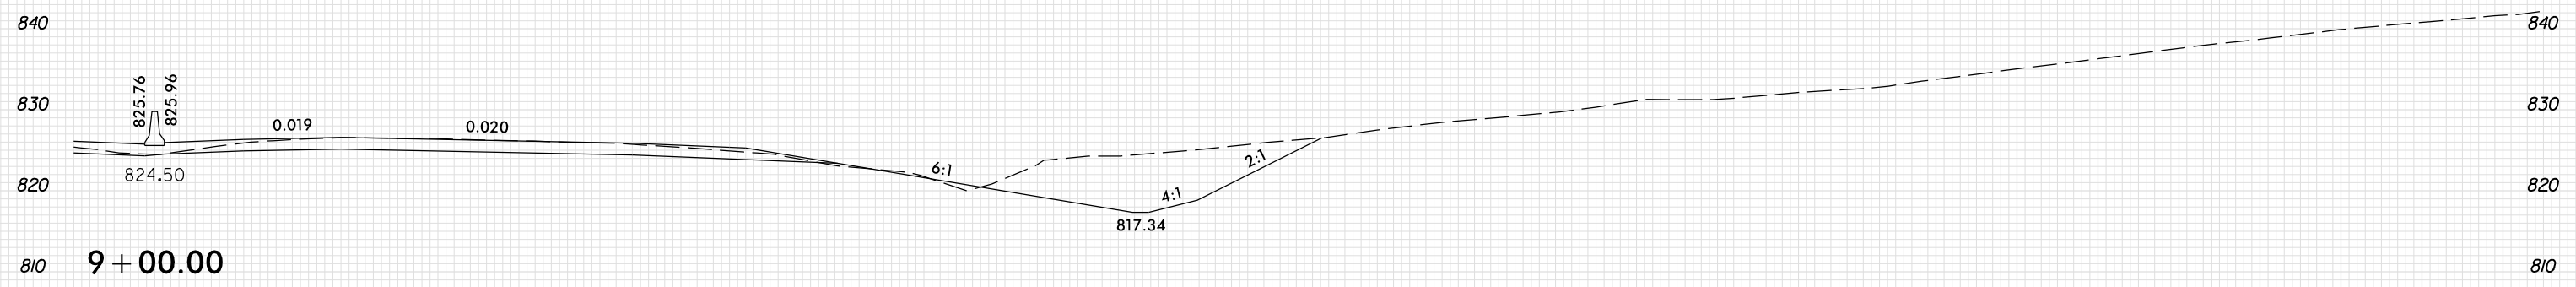

-Y15REV-

10 0 10 20 

PLOT DRIVER: NCDOT_pdf_color_eng_100.plt
 USER: SPEREIRA
 DATE: 6/10/2021
 TIME: 2:23:48 PM
 FILE: \