



8/23/99

0 5 10	PROJ. REFERENCE NO.	SHEET NO.
	U-2579AB	X-330

10 0 10 20 

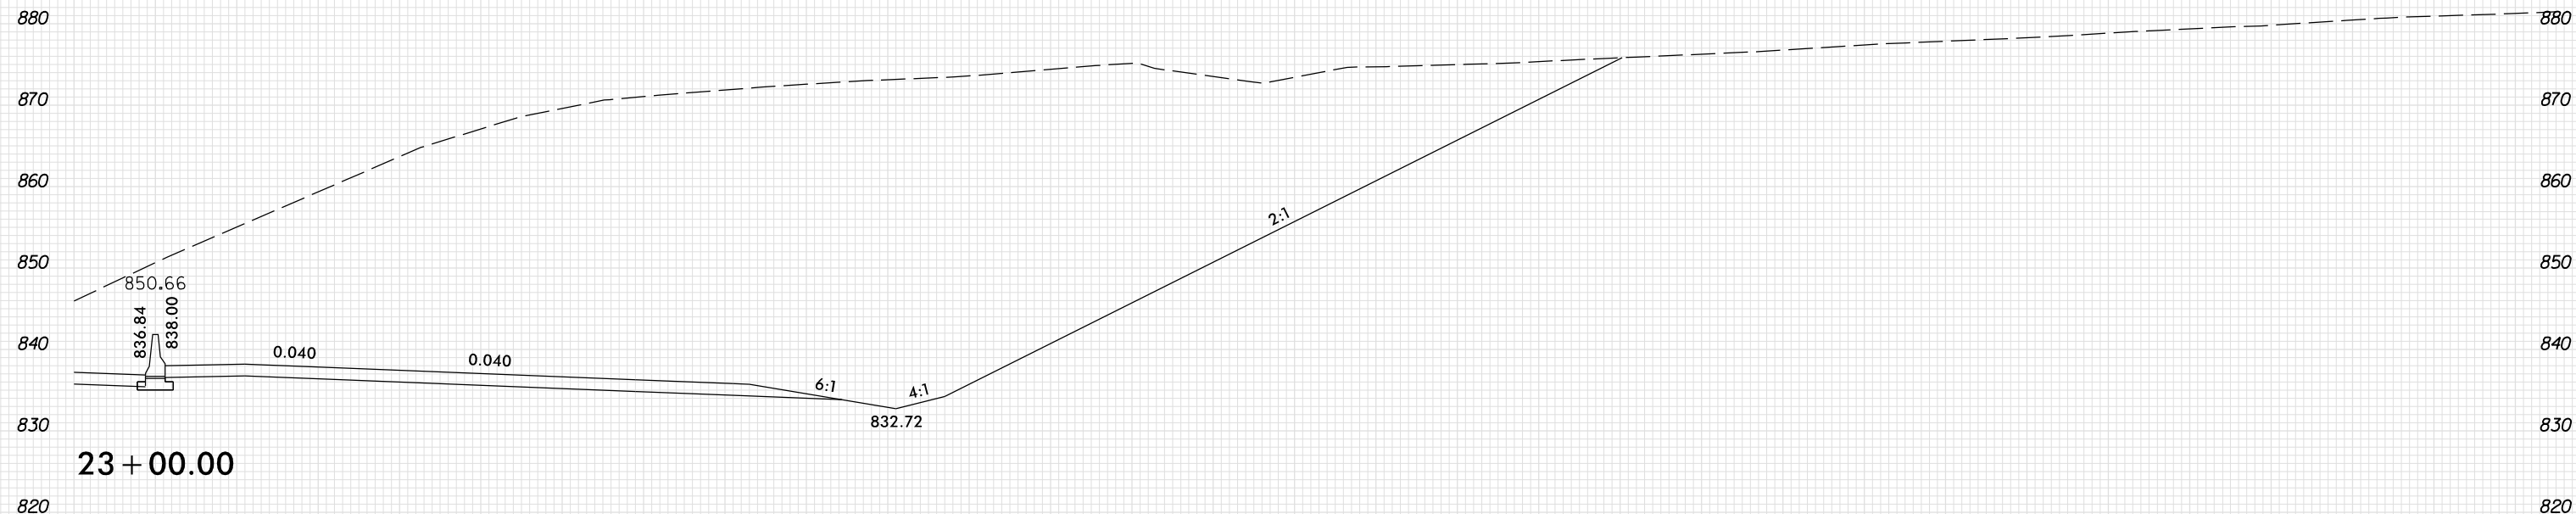

23 + 00.00

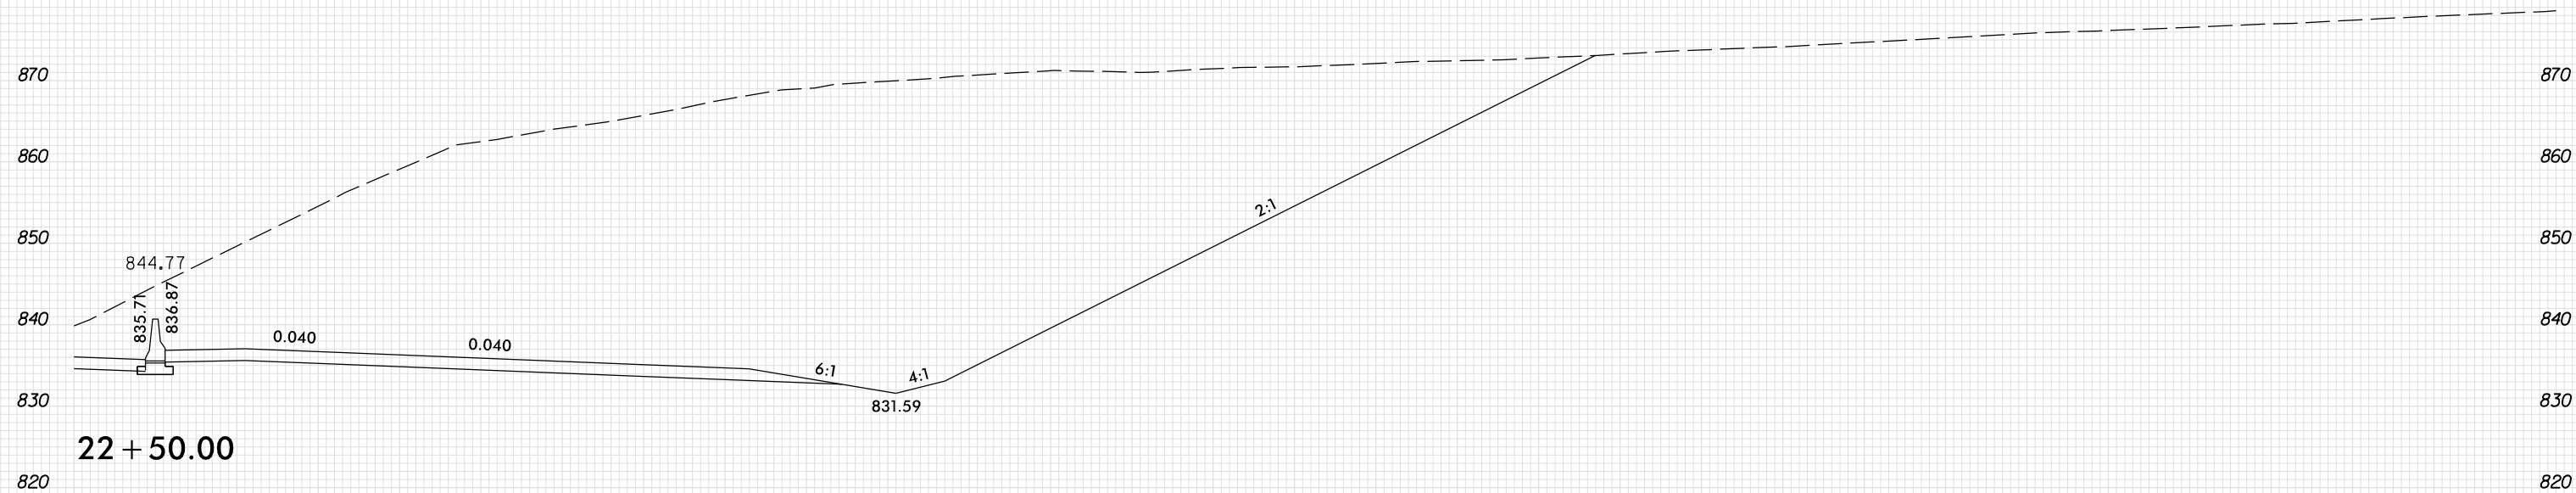

22 + 50.00

-Y15REV-

10 0 10 20 

PLOT DRIVER: NCD01\_pdf\_color\_eng\_100.plt  
 USER: SPEREIRA  
 DATE: 6/10/2021  
 TIME: 2:23:56 PM  
 FILE: \