
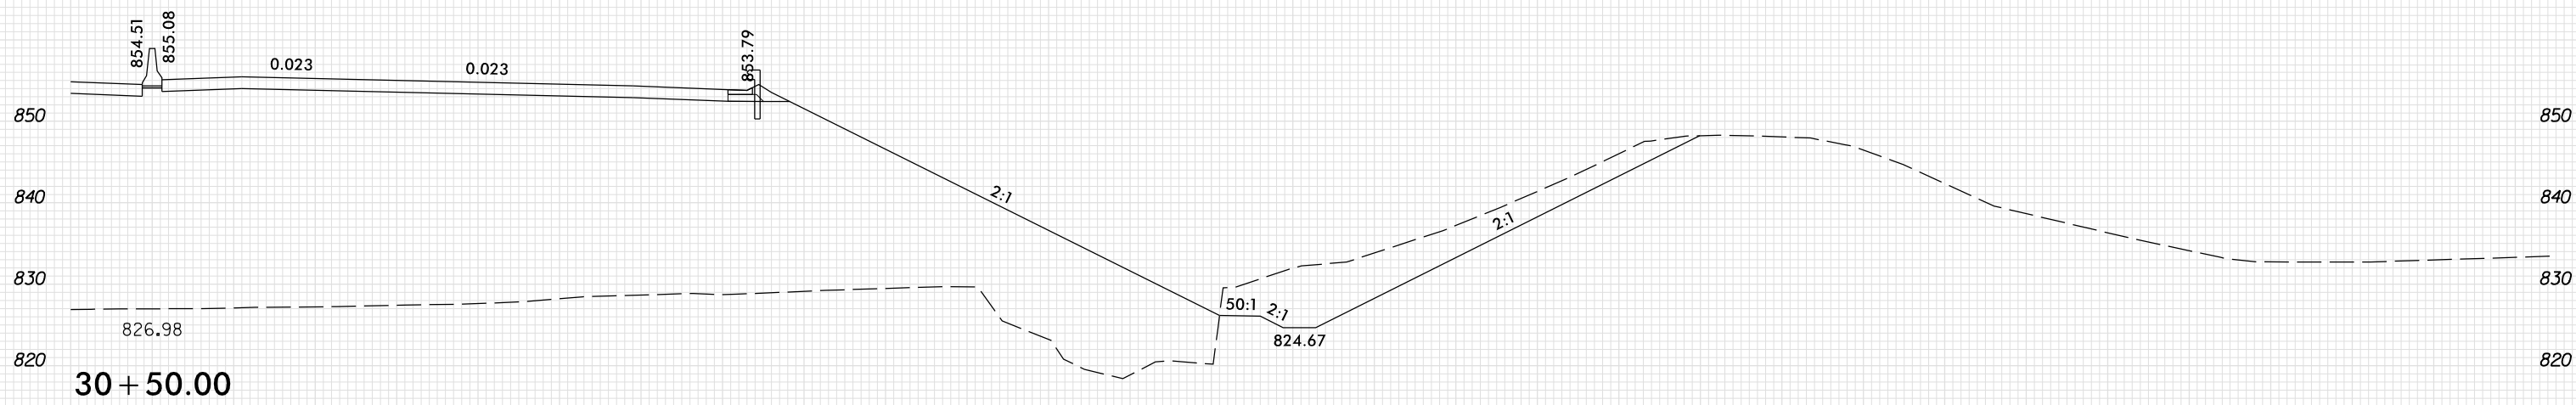
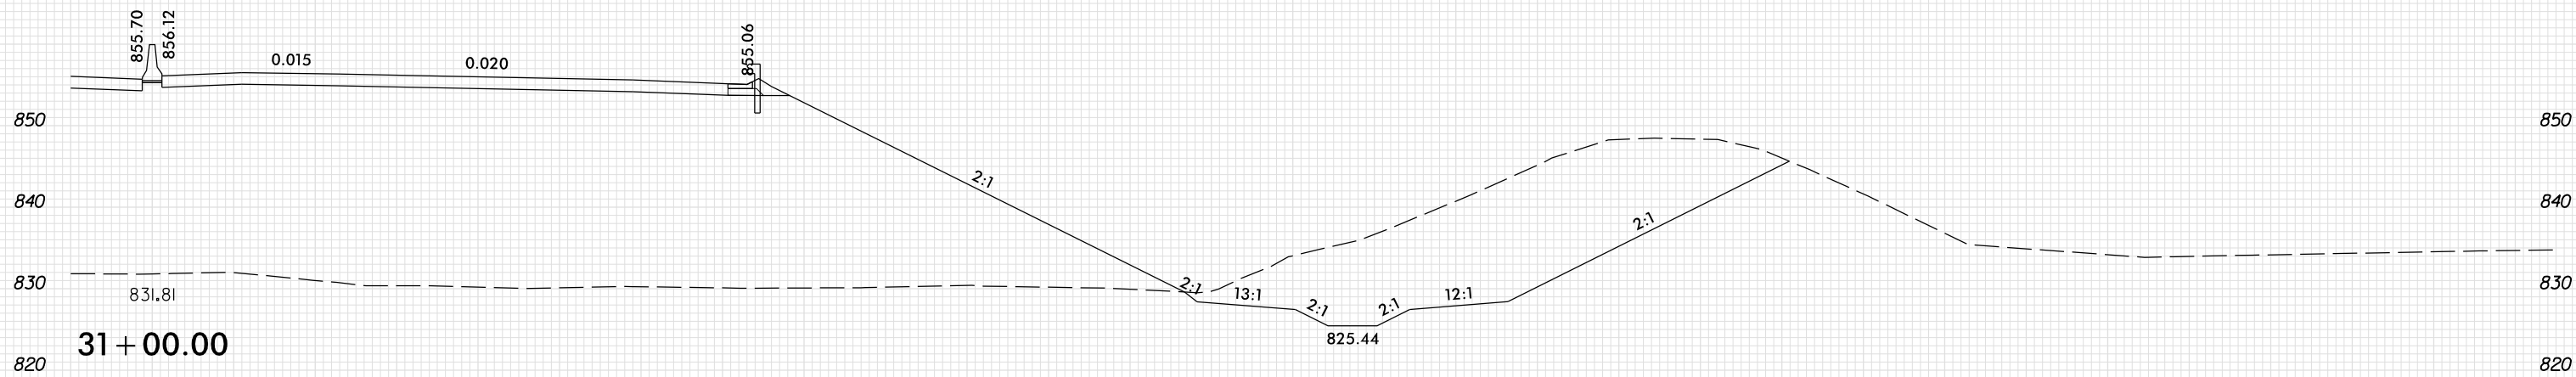


8/23/99

10 0 10 20 

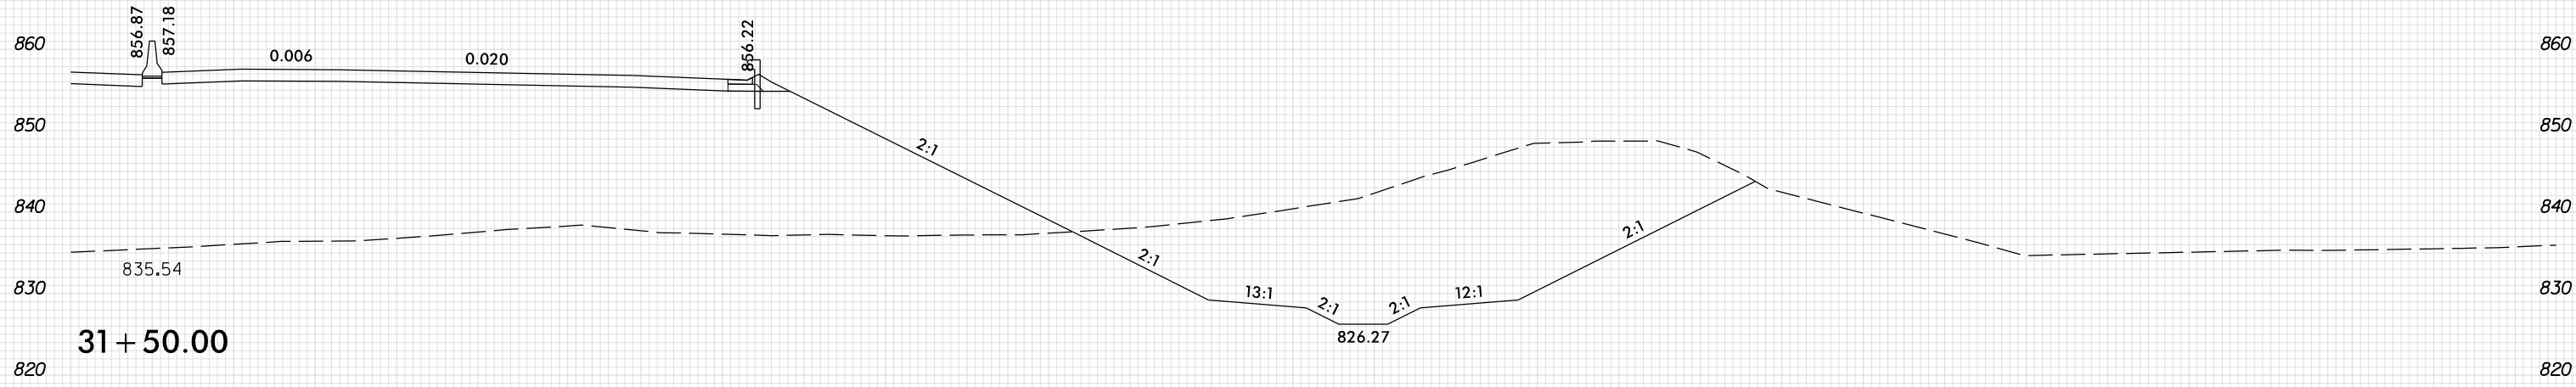

-Y15REV-

10 0 10 20 