
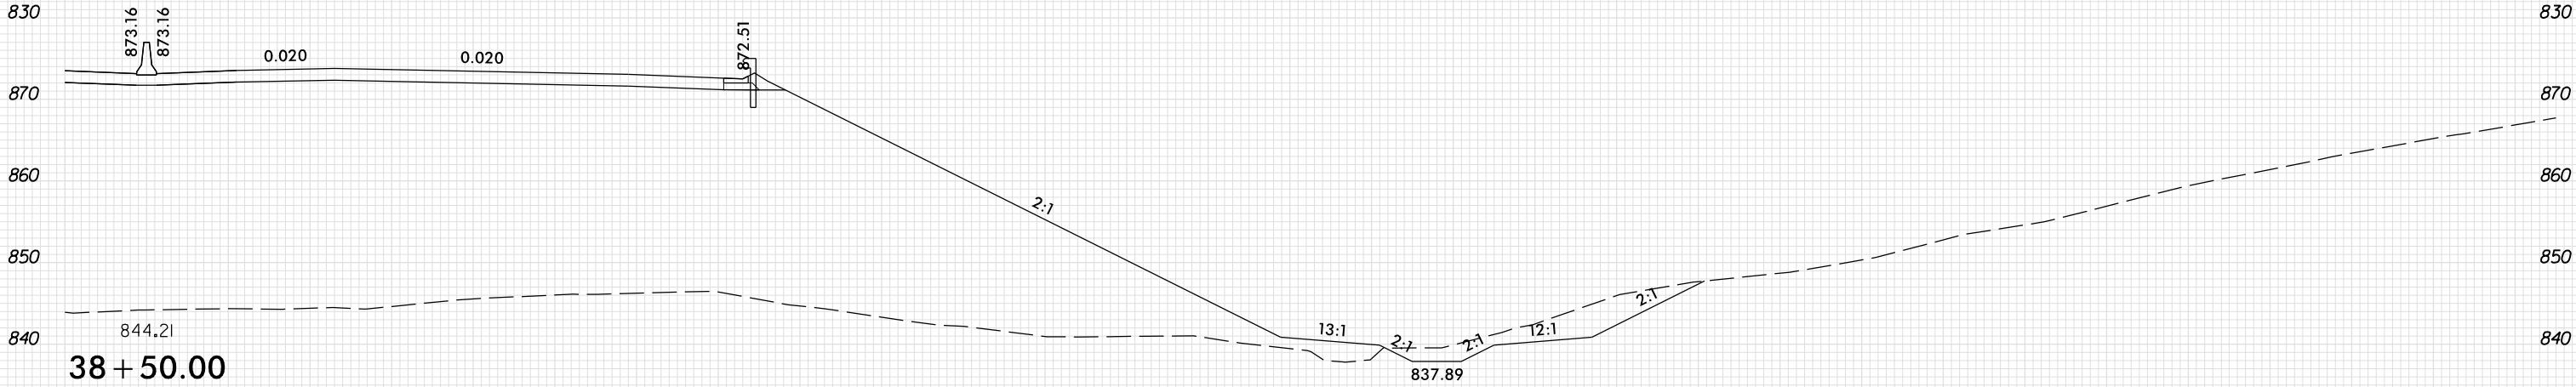


8/23/99

10 0 10 20 

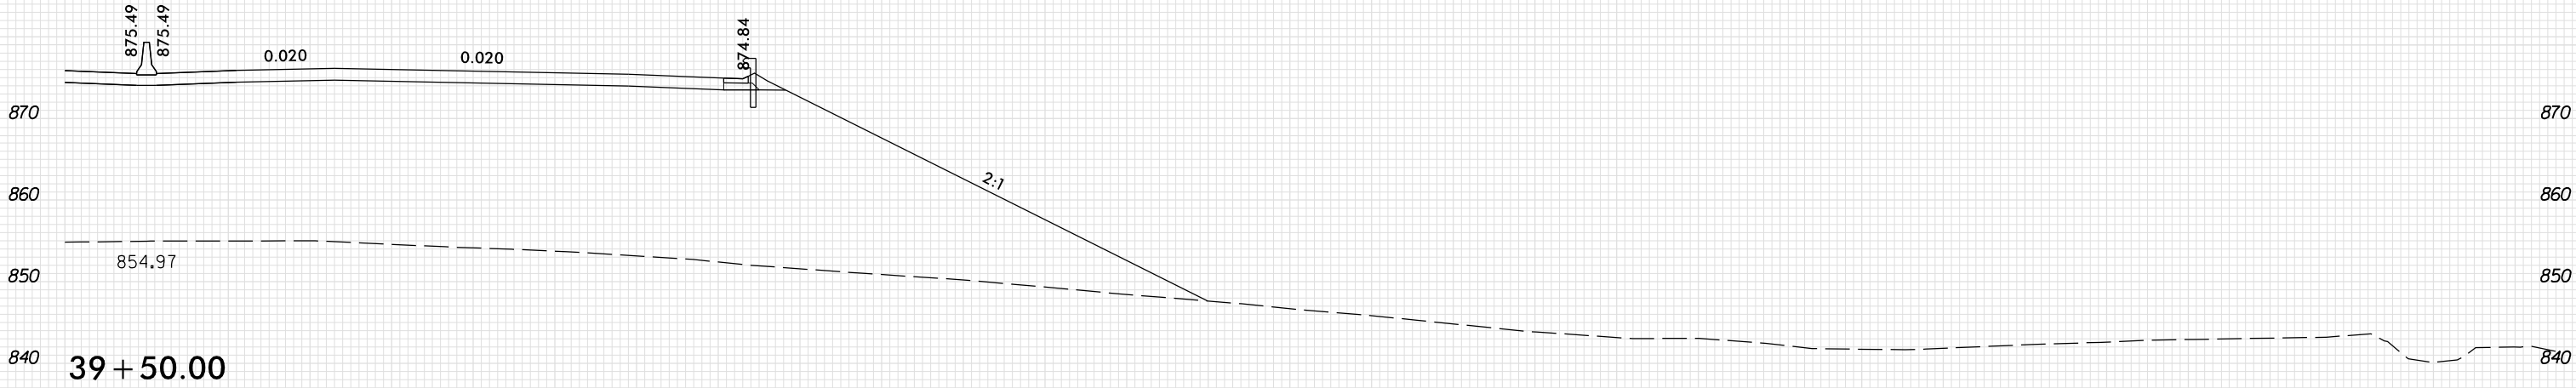

10 0 10 20 

-Y15REV-

PLOT DRIVER: NCD01_pdf_color_eng_100.plt
USER: SPEREIRA
DATE: 6/10/2021
TIME: 2:24:03 PM
FILE: \