


8/23/99

0 5 10	PROJ. REFERENCE NO.	SHEET NO.
	U-2579AB	X-345

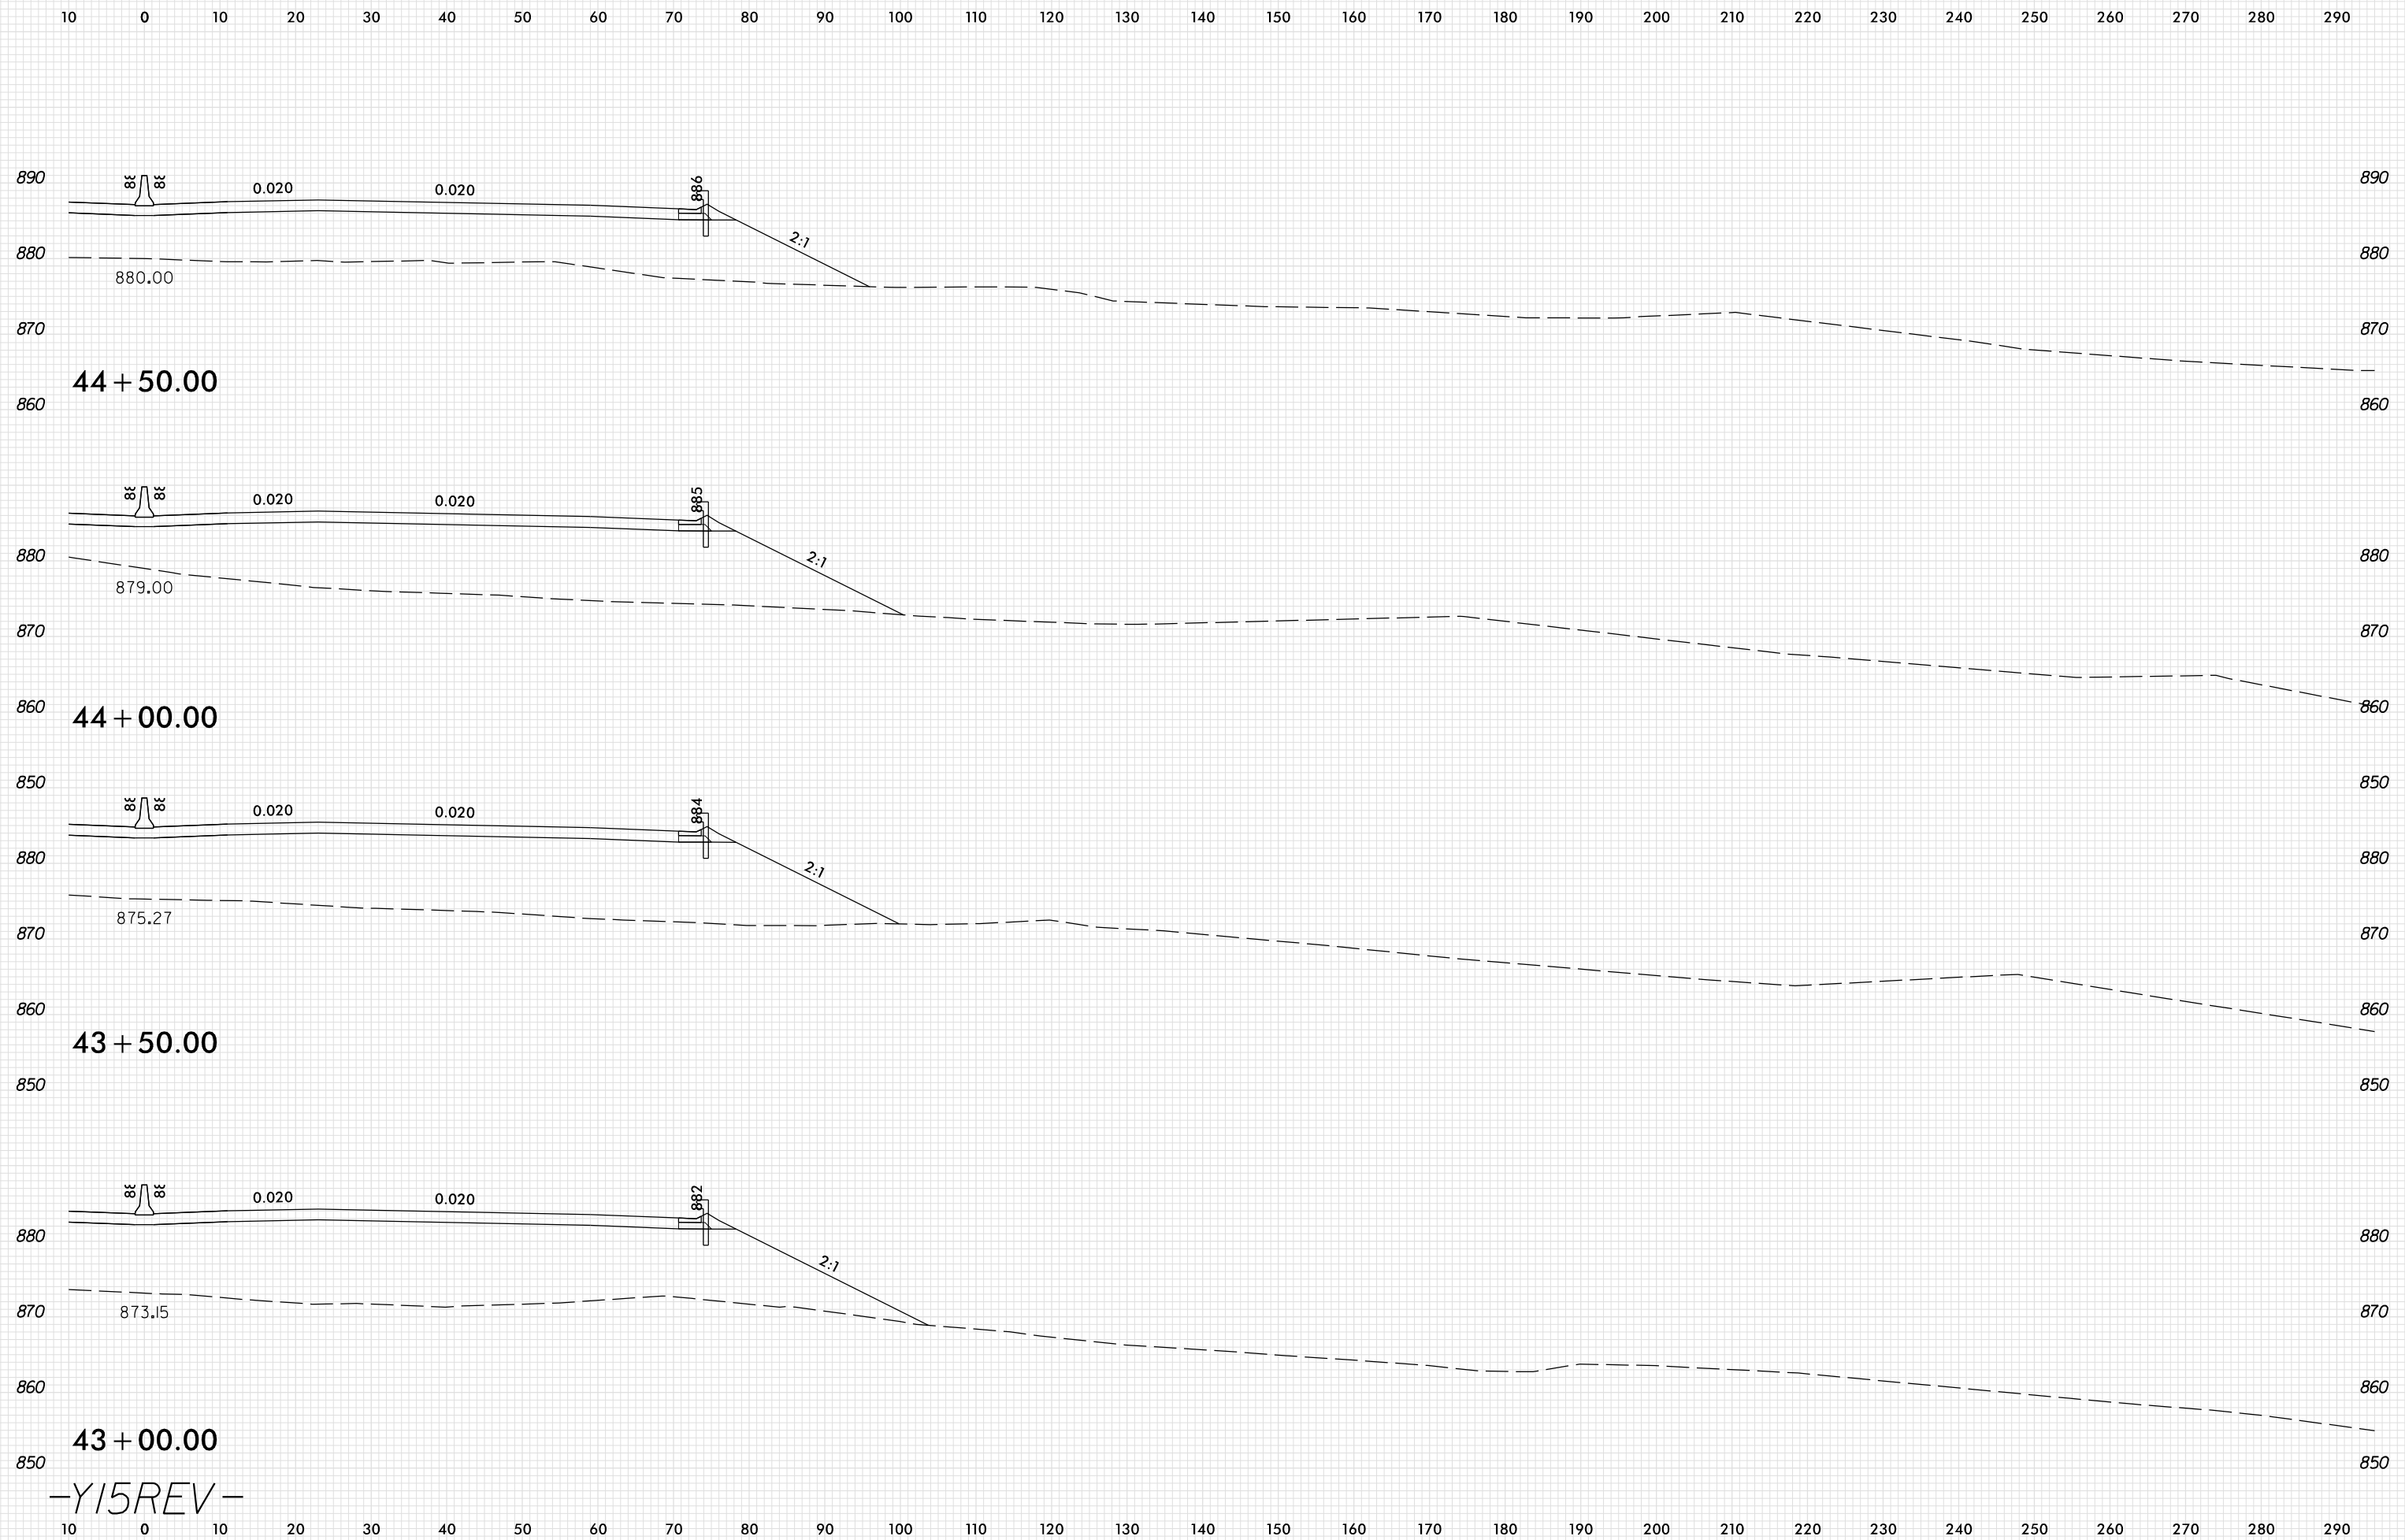

PLOT DRIVER: NCD01.pdf_color_eng_100.plt
 USER: SPEREIRA
 DATE: 6/10/2021
 TIME: 2:24:05 PM
 FILE: \

43+00.00
 -Y15REV-