


8/23/99

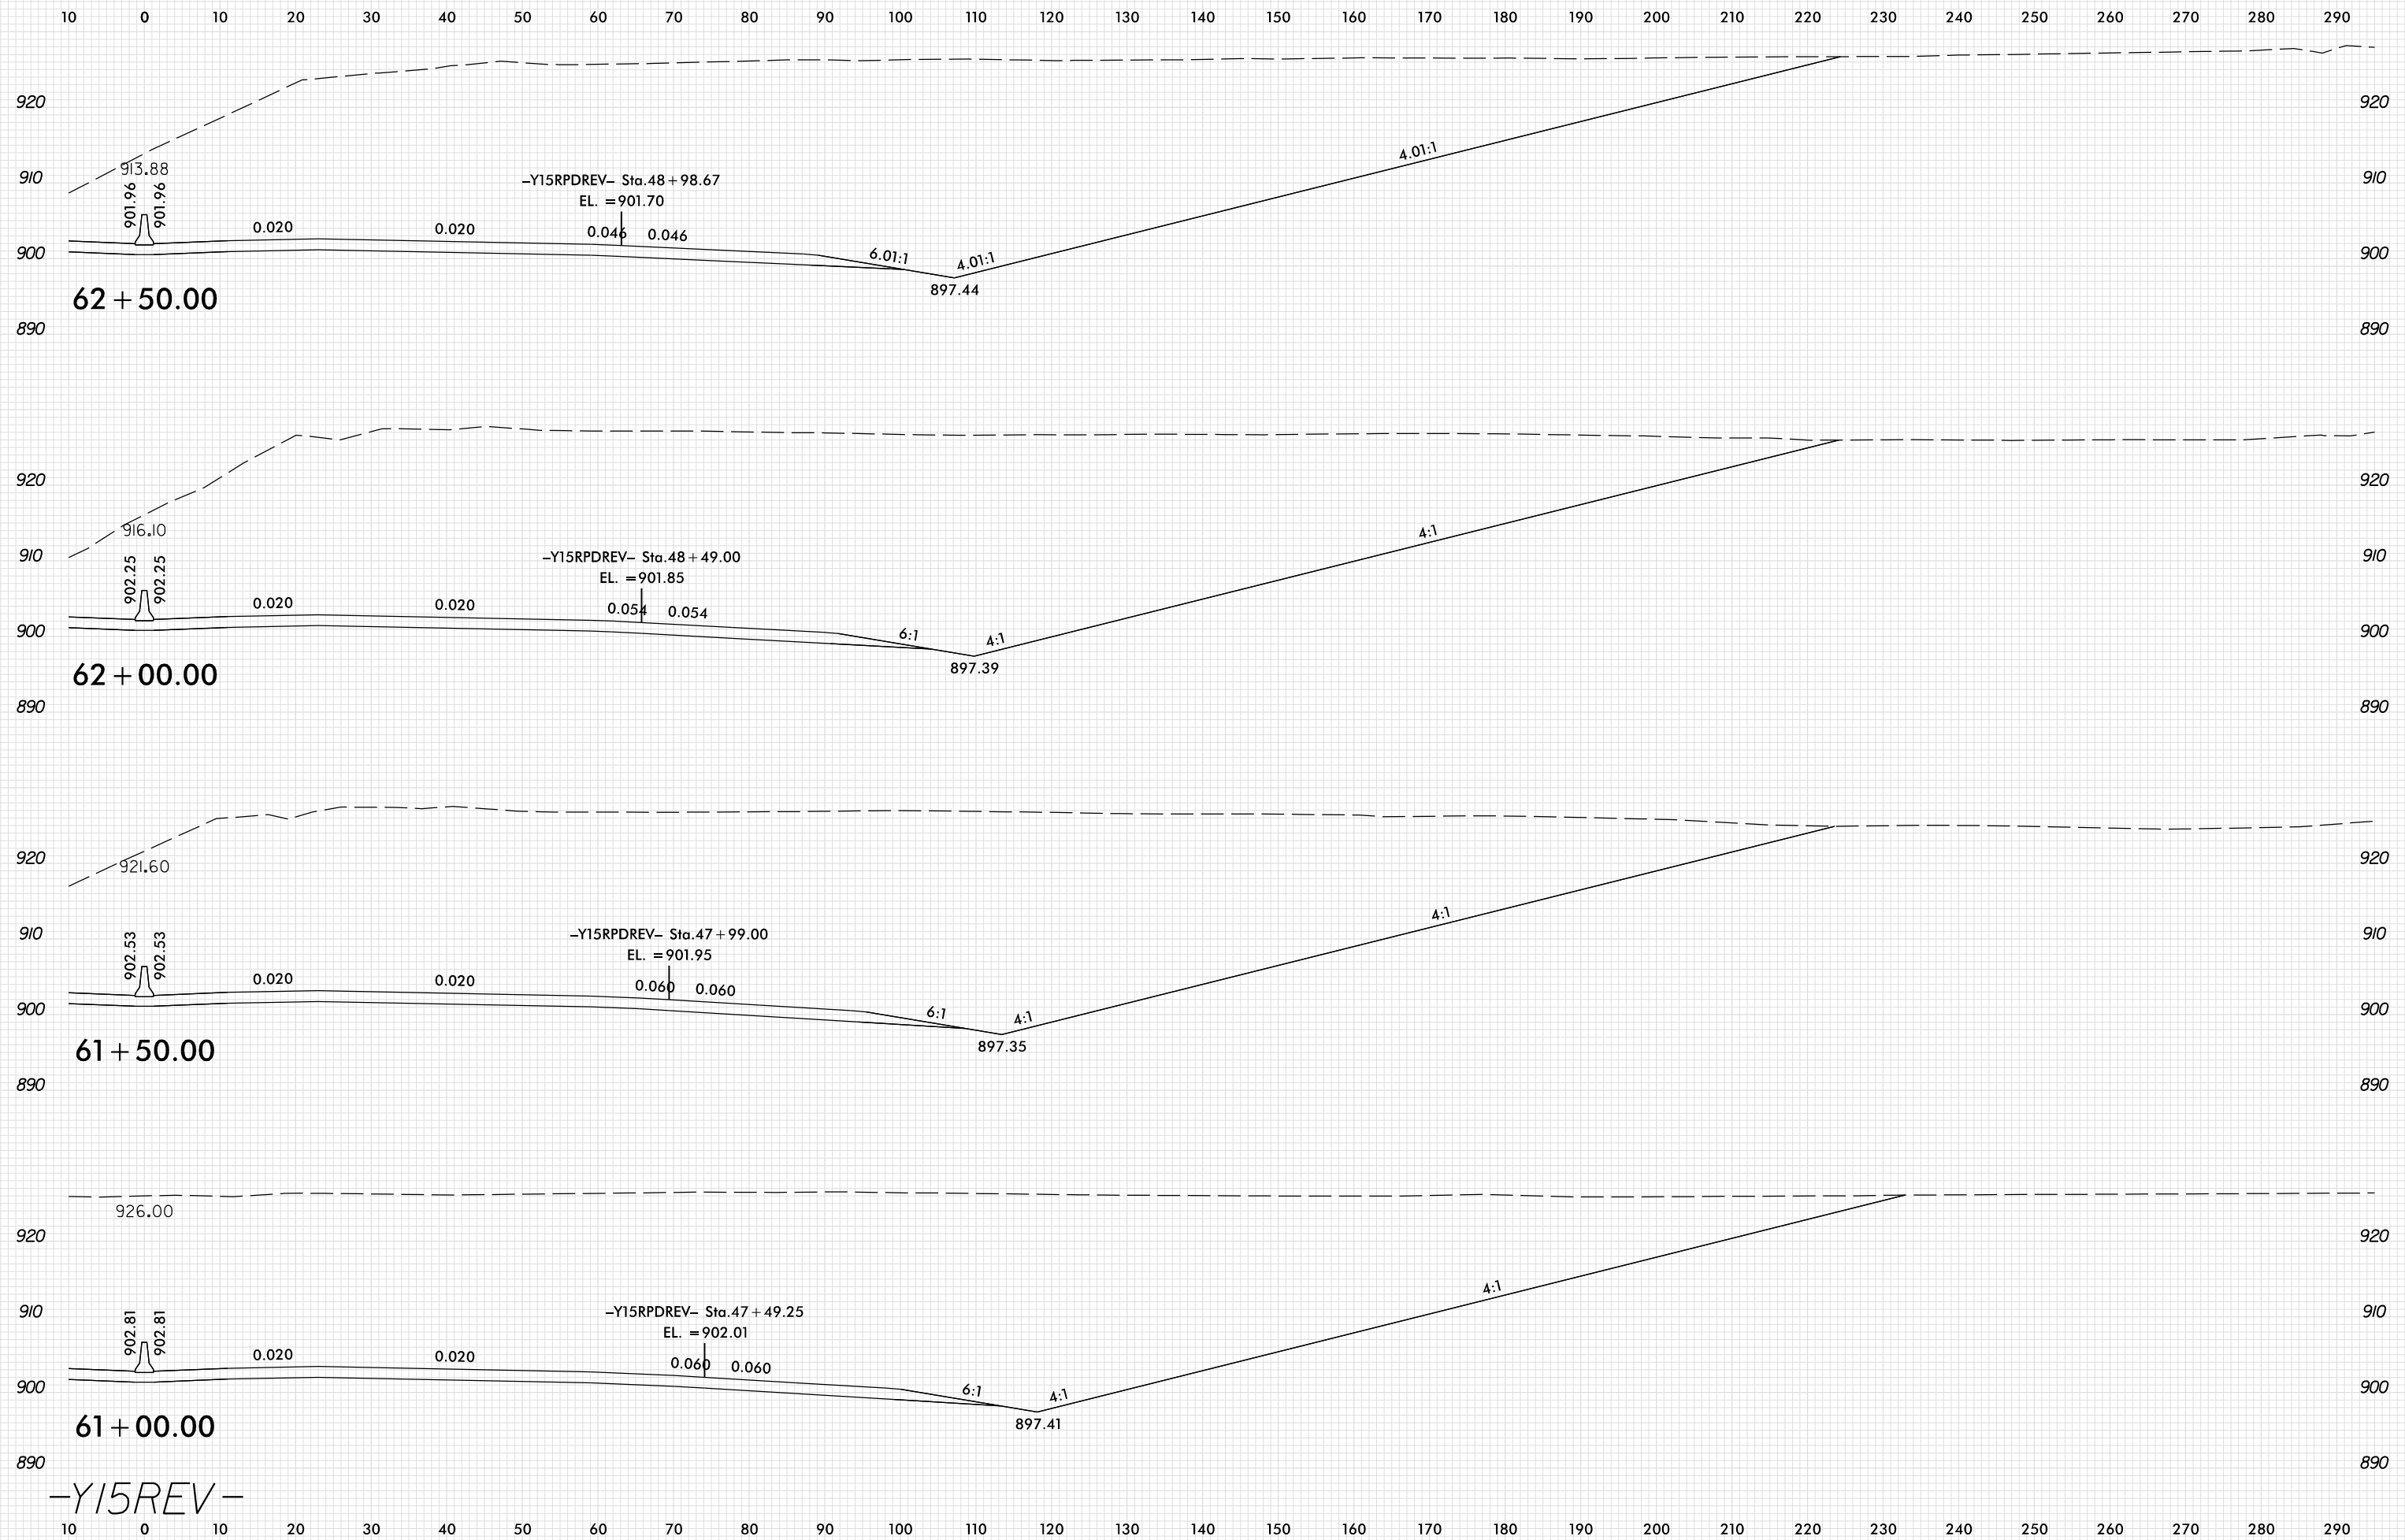

PLOT DRIVER: NCD01_pdr_color_eng_100.plt
 USER: SPEREIRA
 DATE: 6/10/2021
 TIME: 2:24:10 PM
 FILE: \