
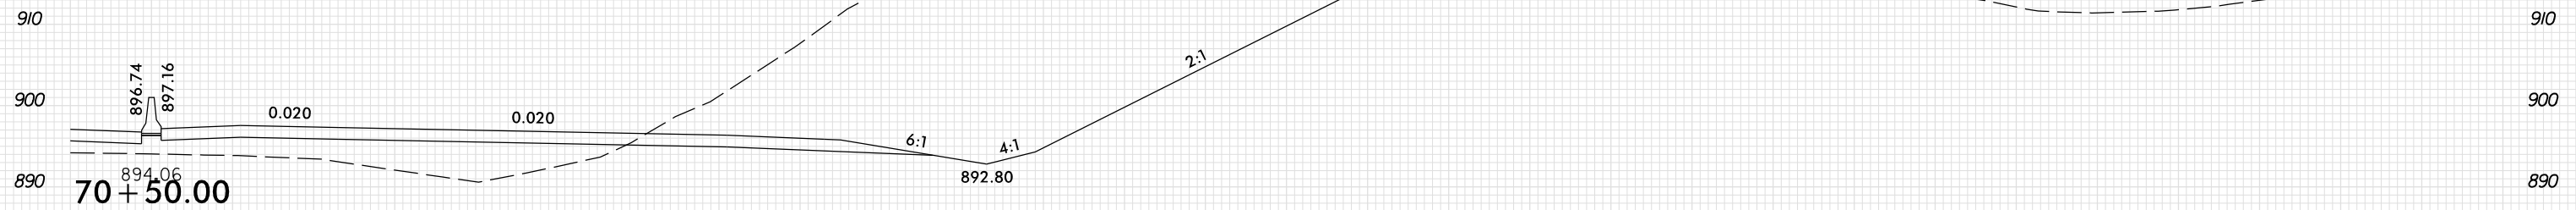
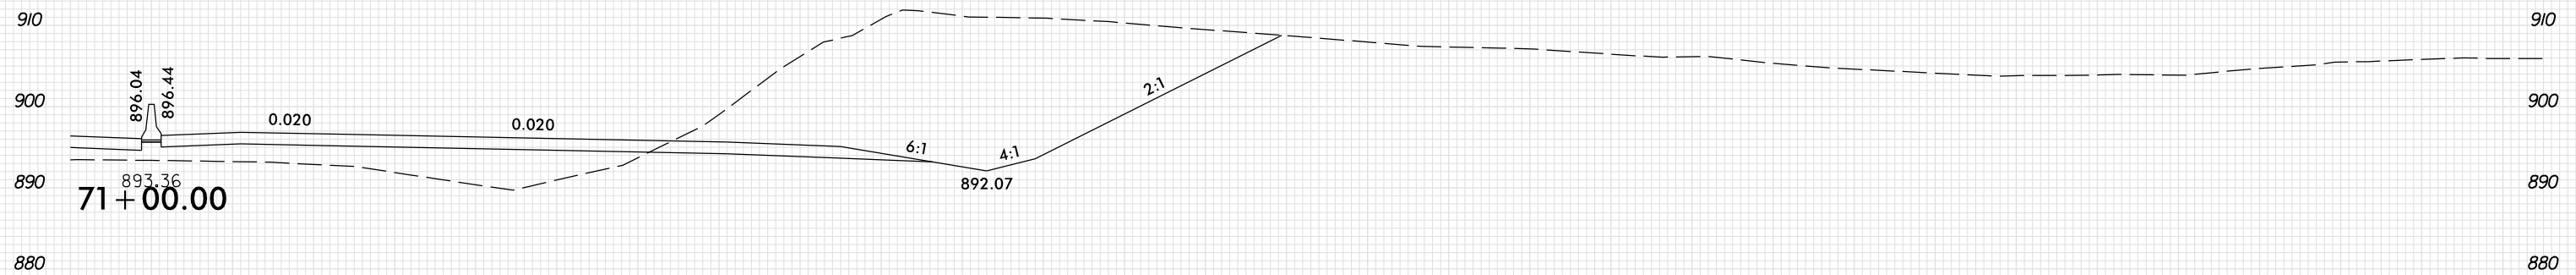
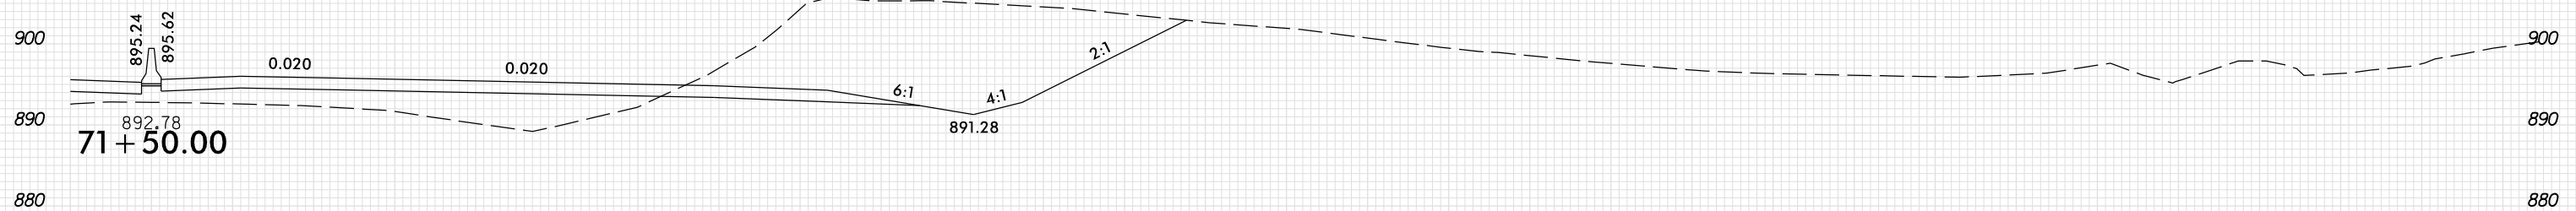


8/23/99

10 0 10 20 

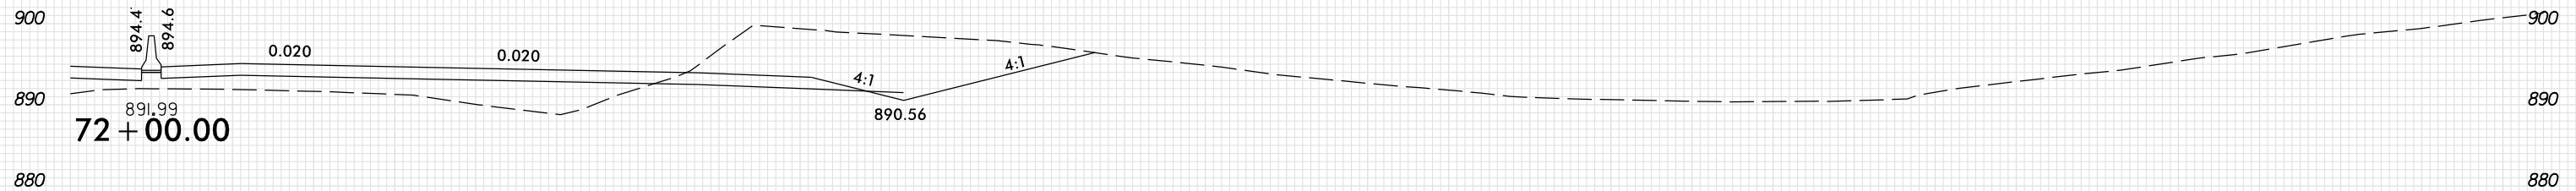

-Y15REV-

10 0 10 20 

PLOT DRIVER: NCD01\_pdf\_color\_eng\_100.plt  
USER: SPEREIRA  
DATE: 6/10/2021  
TIME: 2:24:13 PM  
FILE: \