
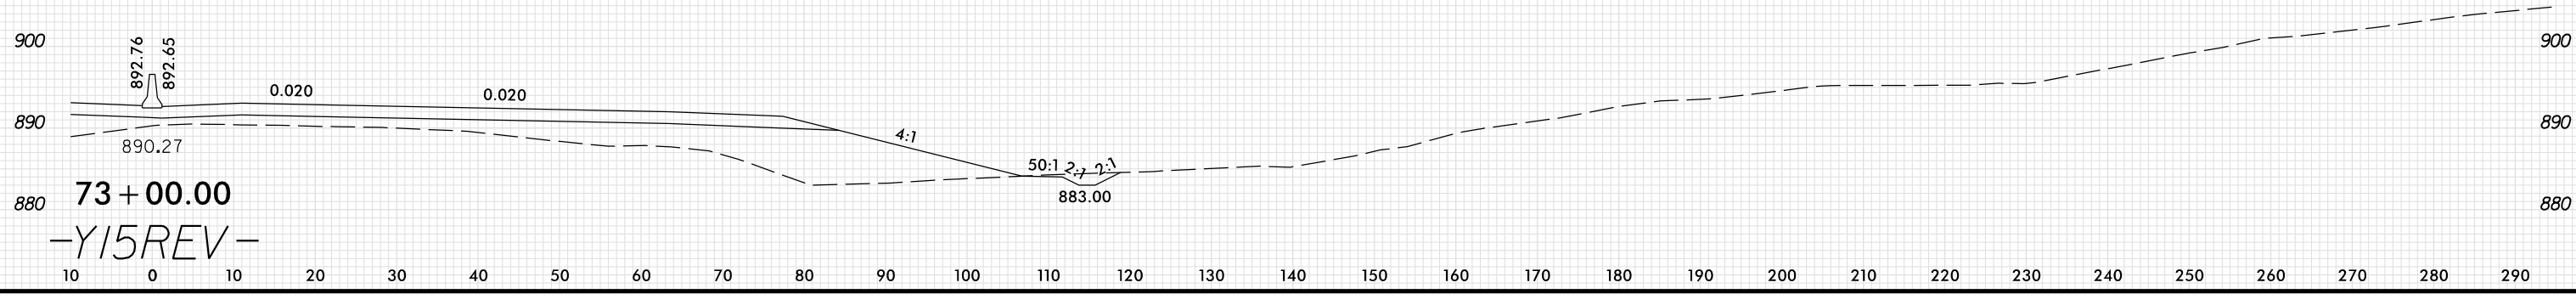
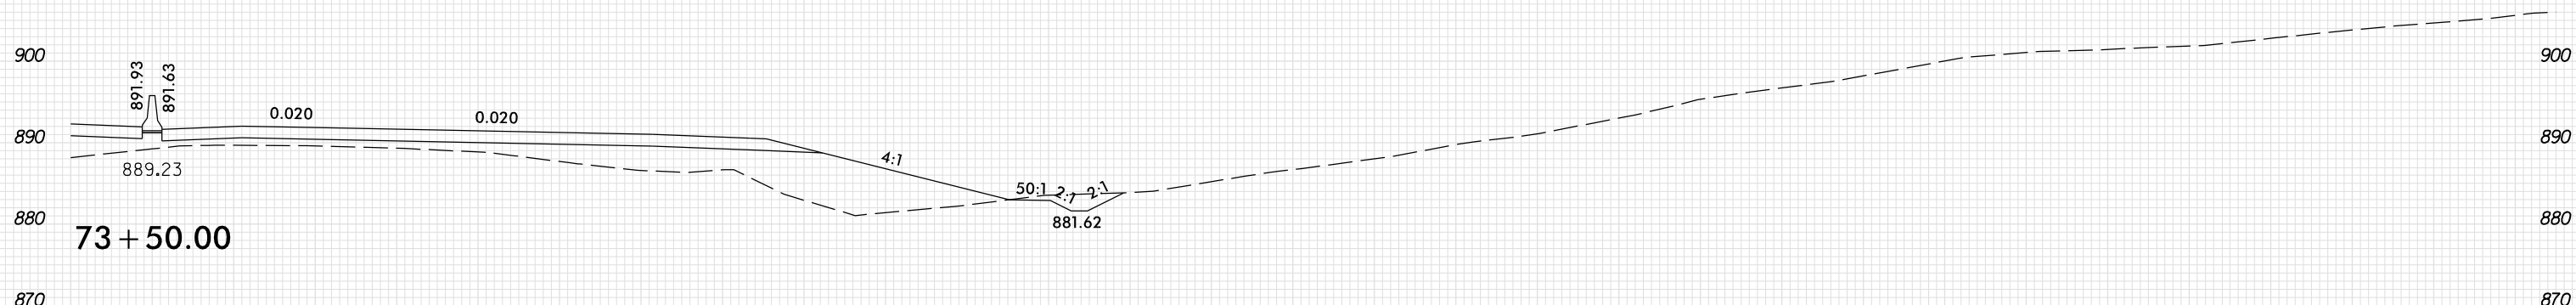
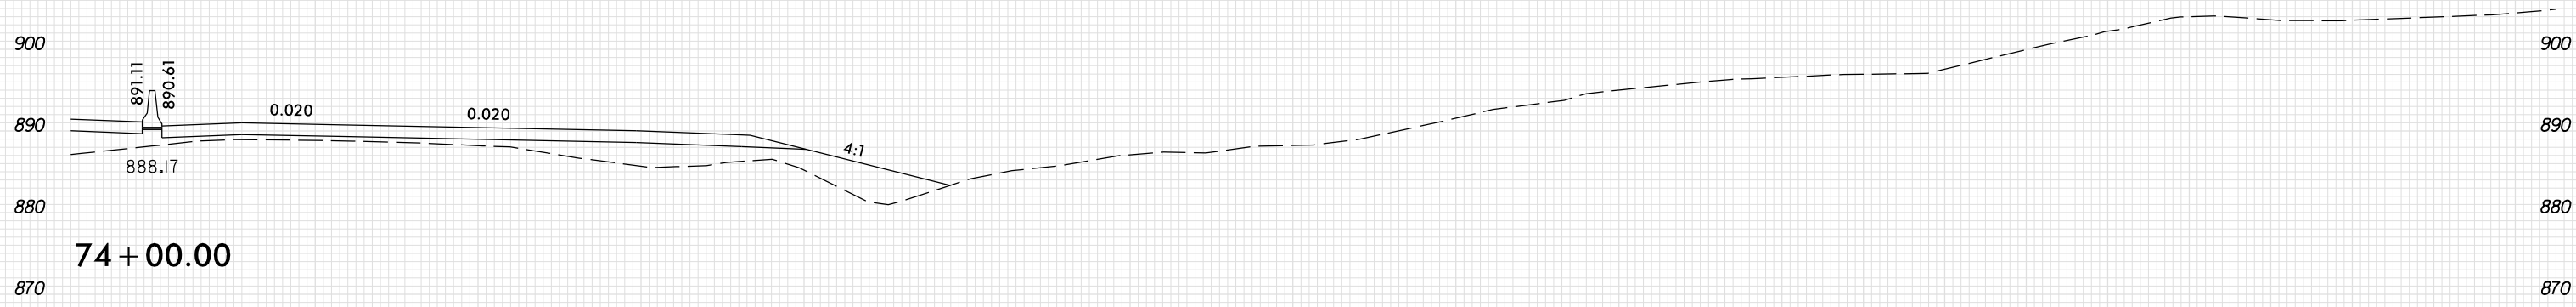


8/23/99

10 0 10 20 

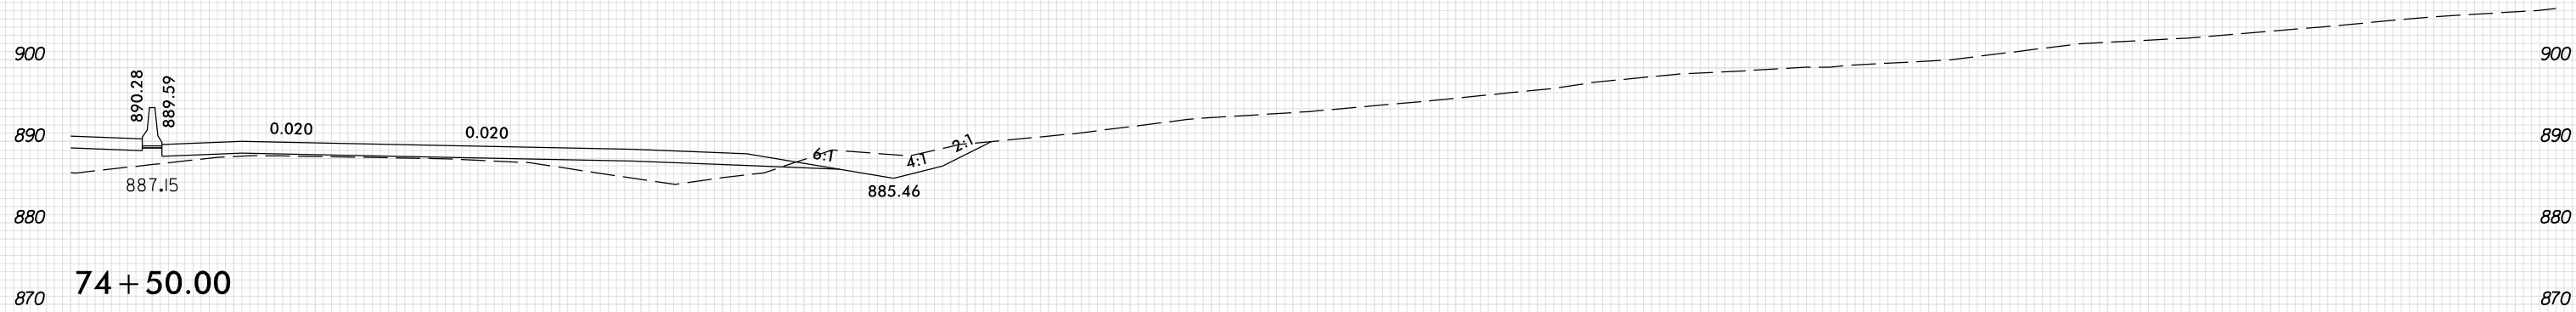

74+50.00
74+00.00
73+50.00
73+00.00
-Y15REV-

PLOT DRIVER: NCD01_.pdf_color_eng_100.plt
USER: SPEREIRA
DATE: 6/10/2021
TIME: 2:24:14 PM
FILE: \