


8/23/99

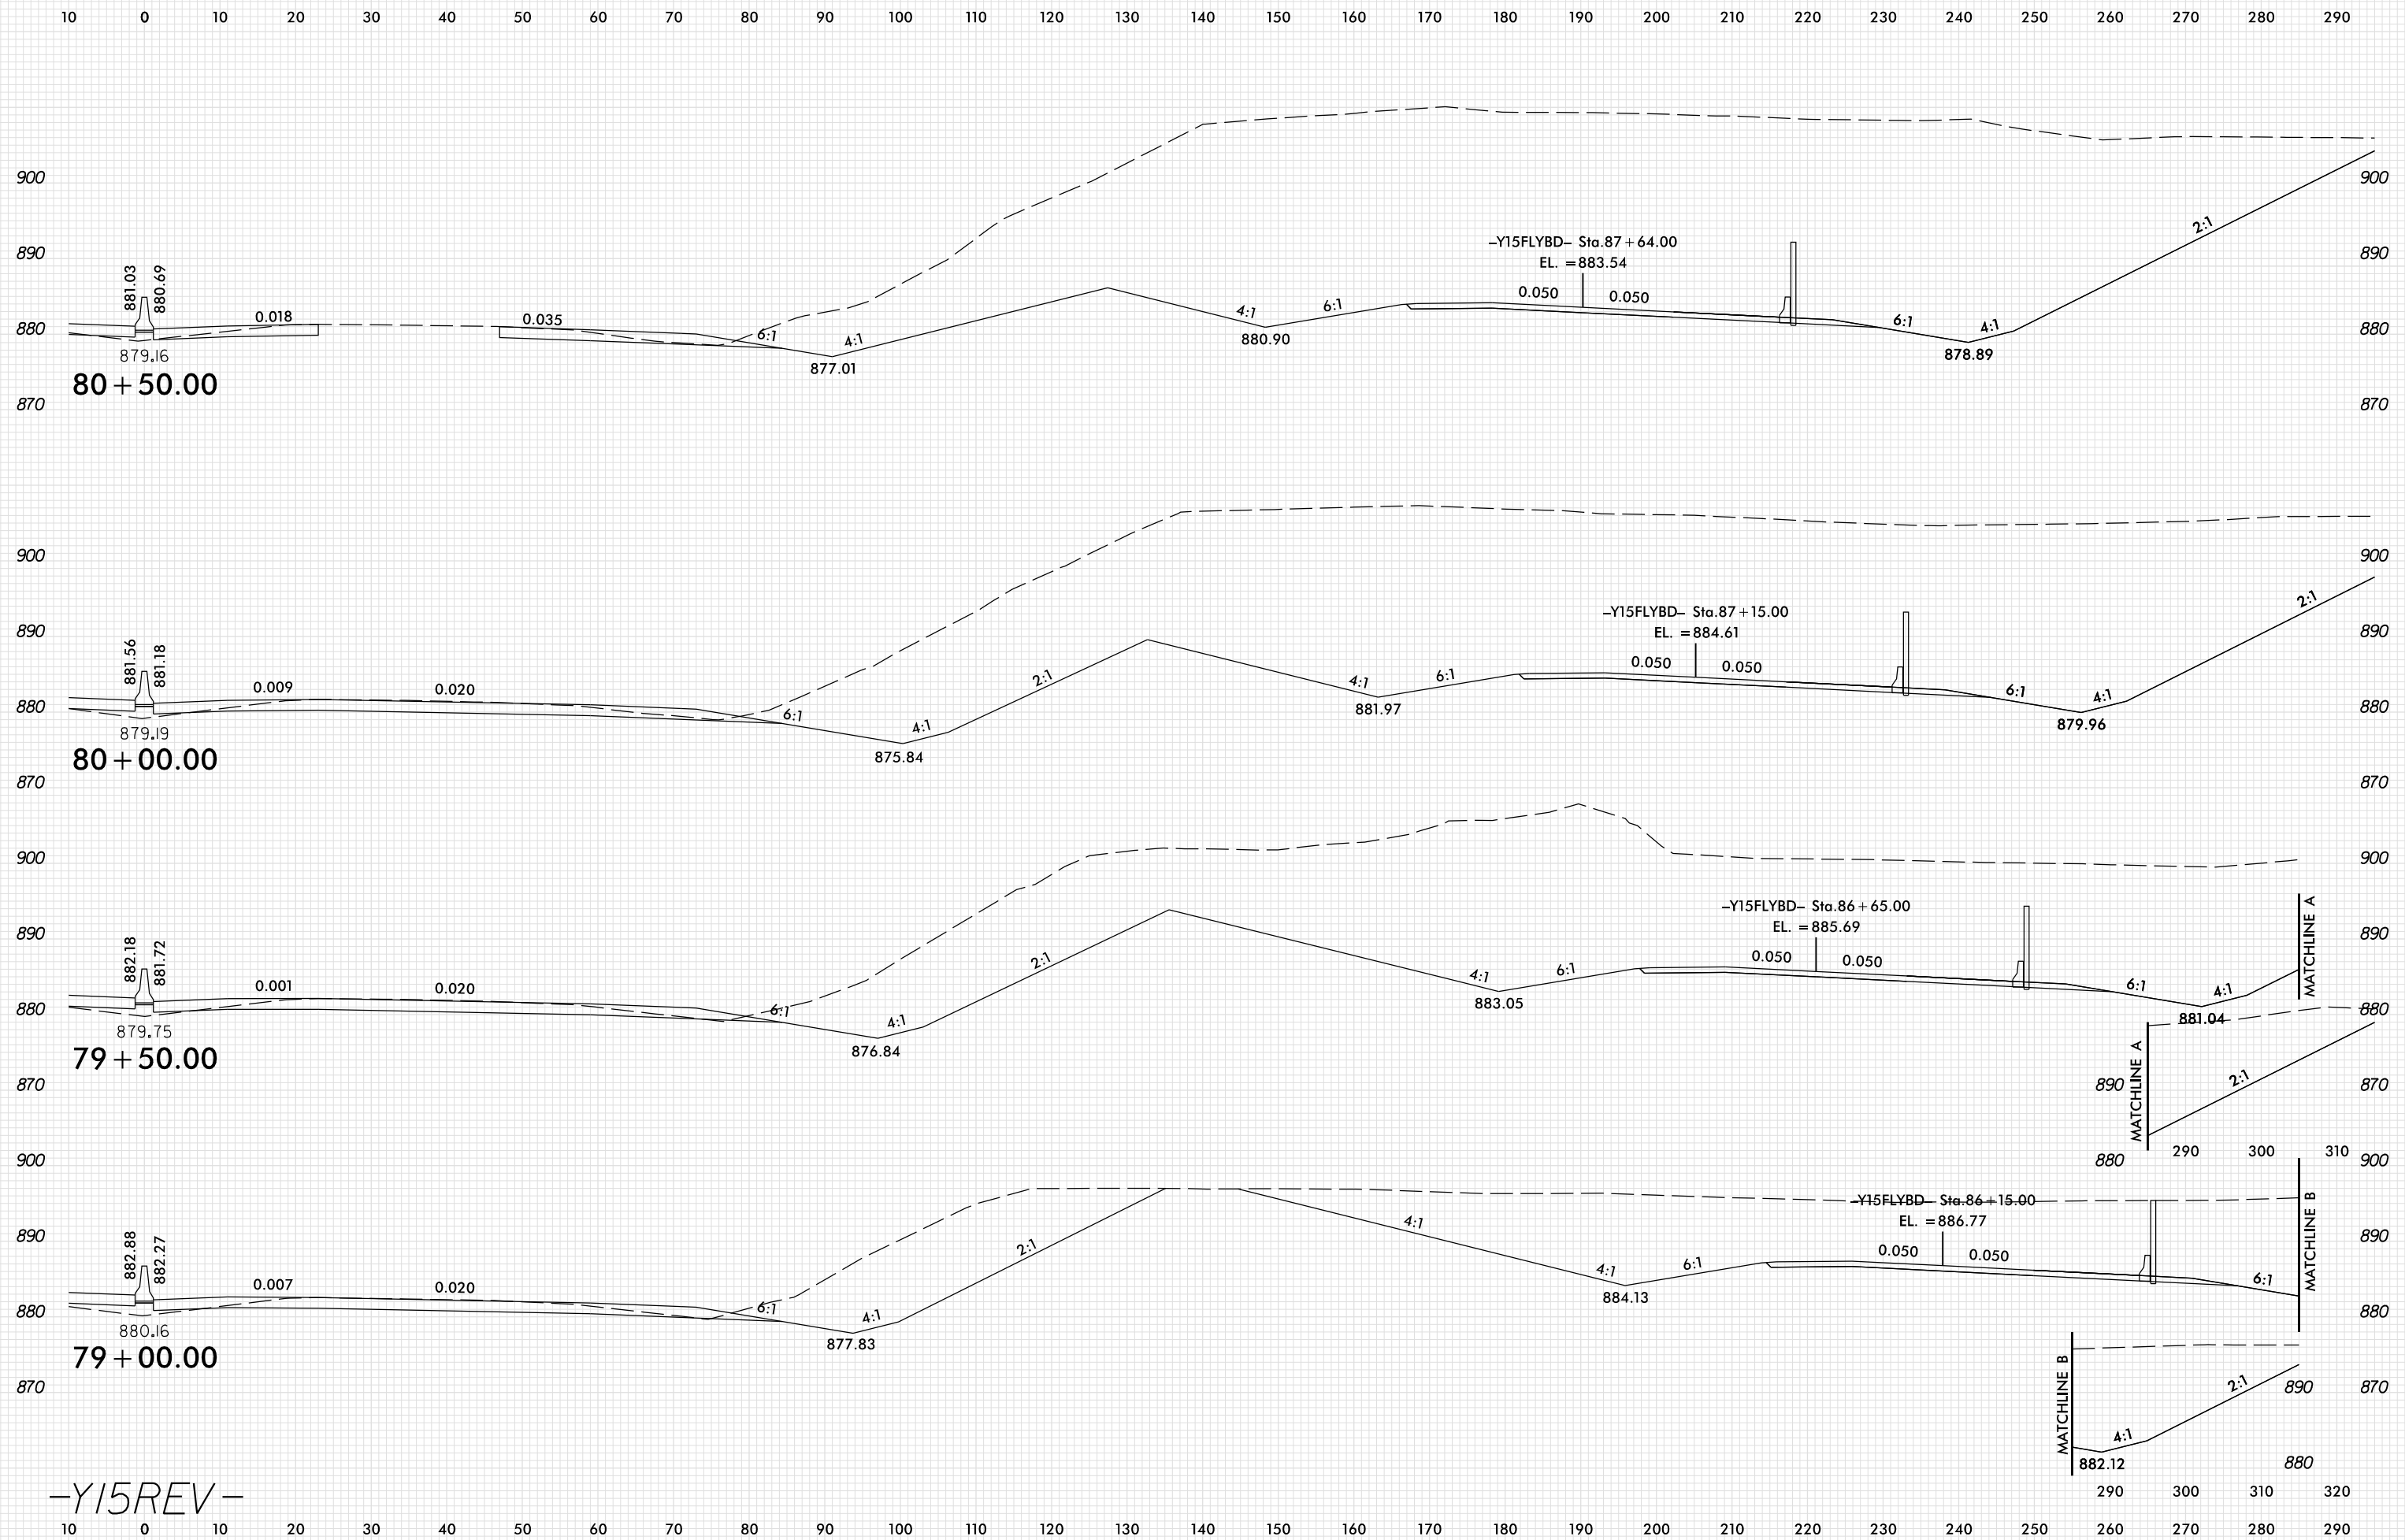

PLOT DRIVER: NCD01.pdf\_color\_eng\_100.plt  
 USER: SPEREIRA  
 DATE: 6/10/2021  
 TIME: 2:24:16 PM  
 FILE: \

-Y15REV-