


8/23/99

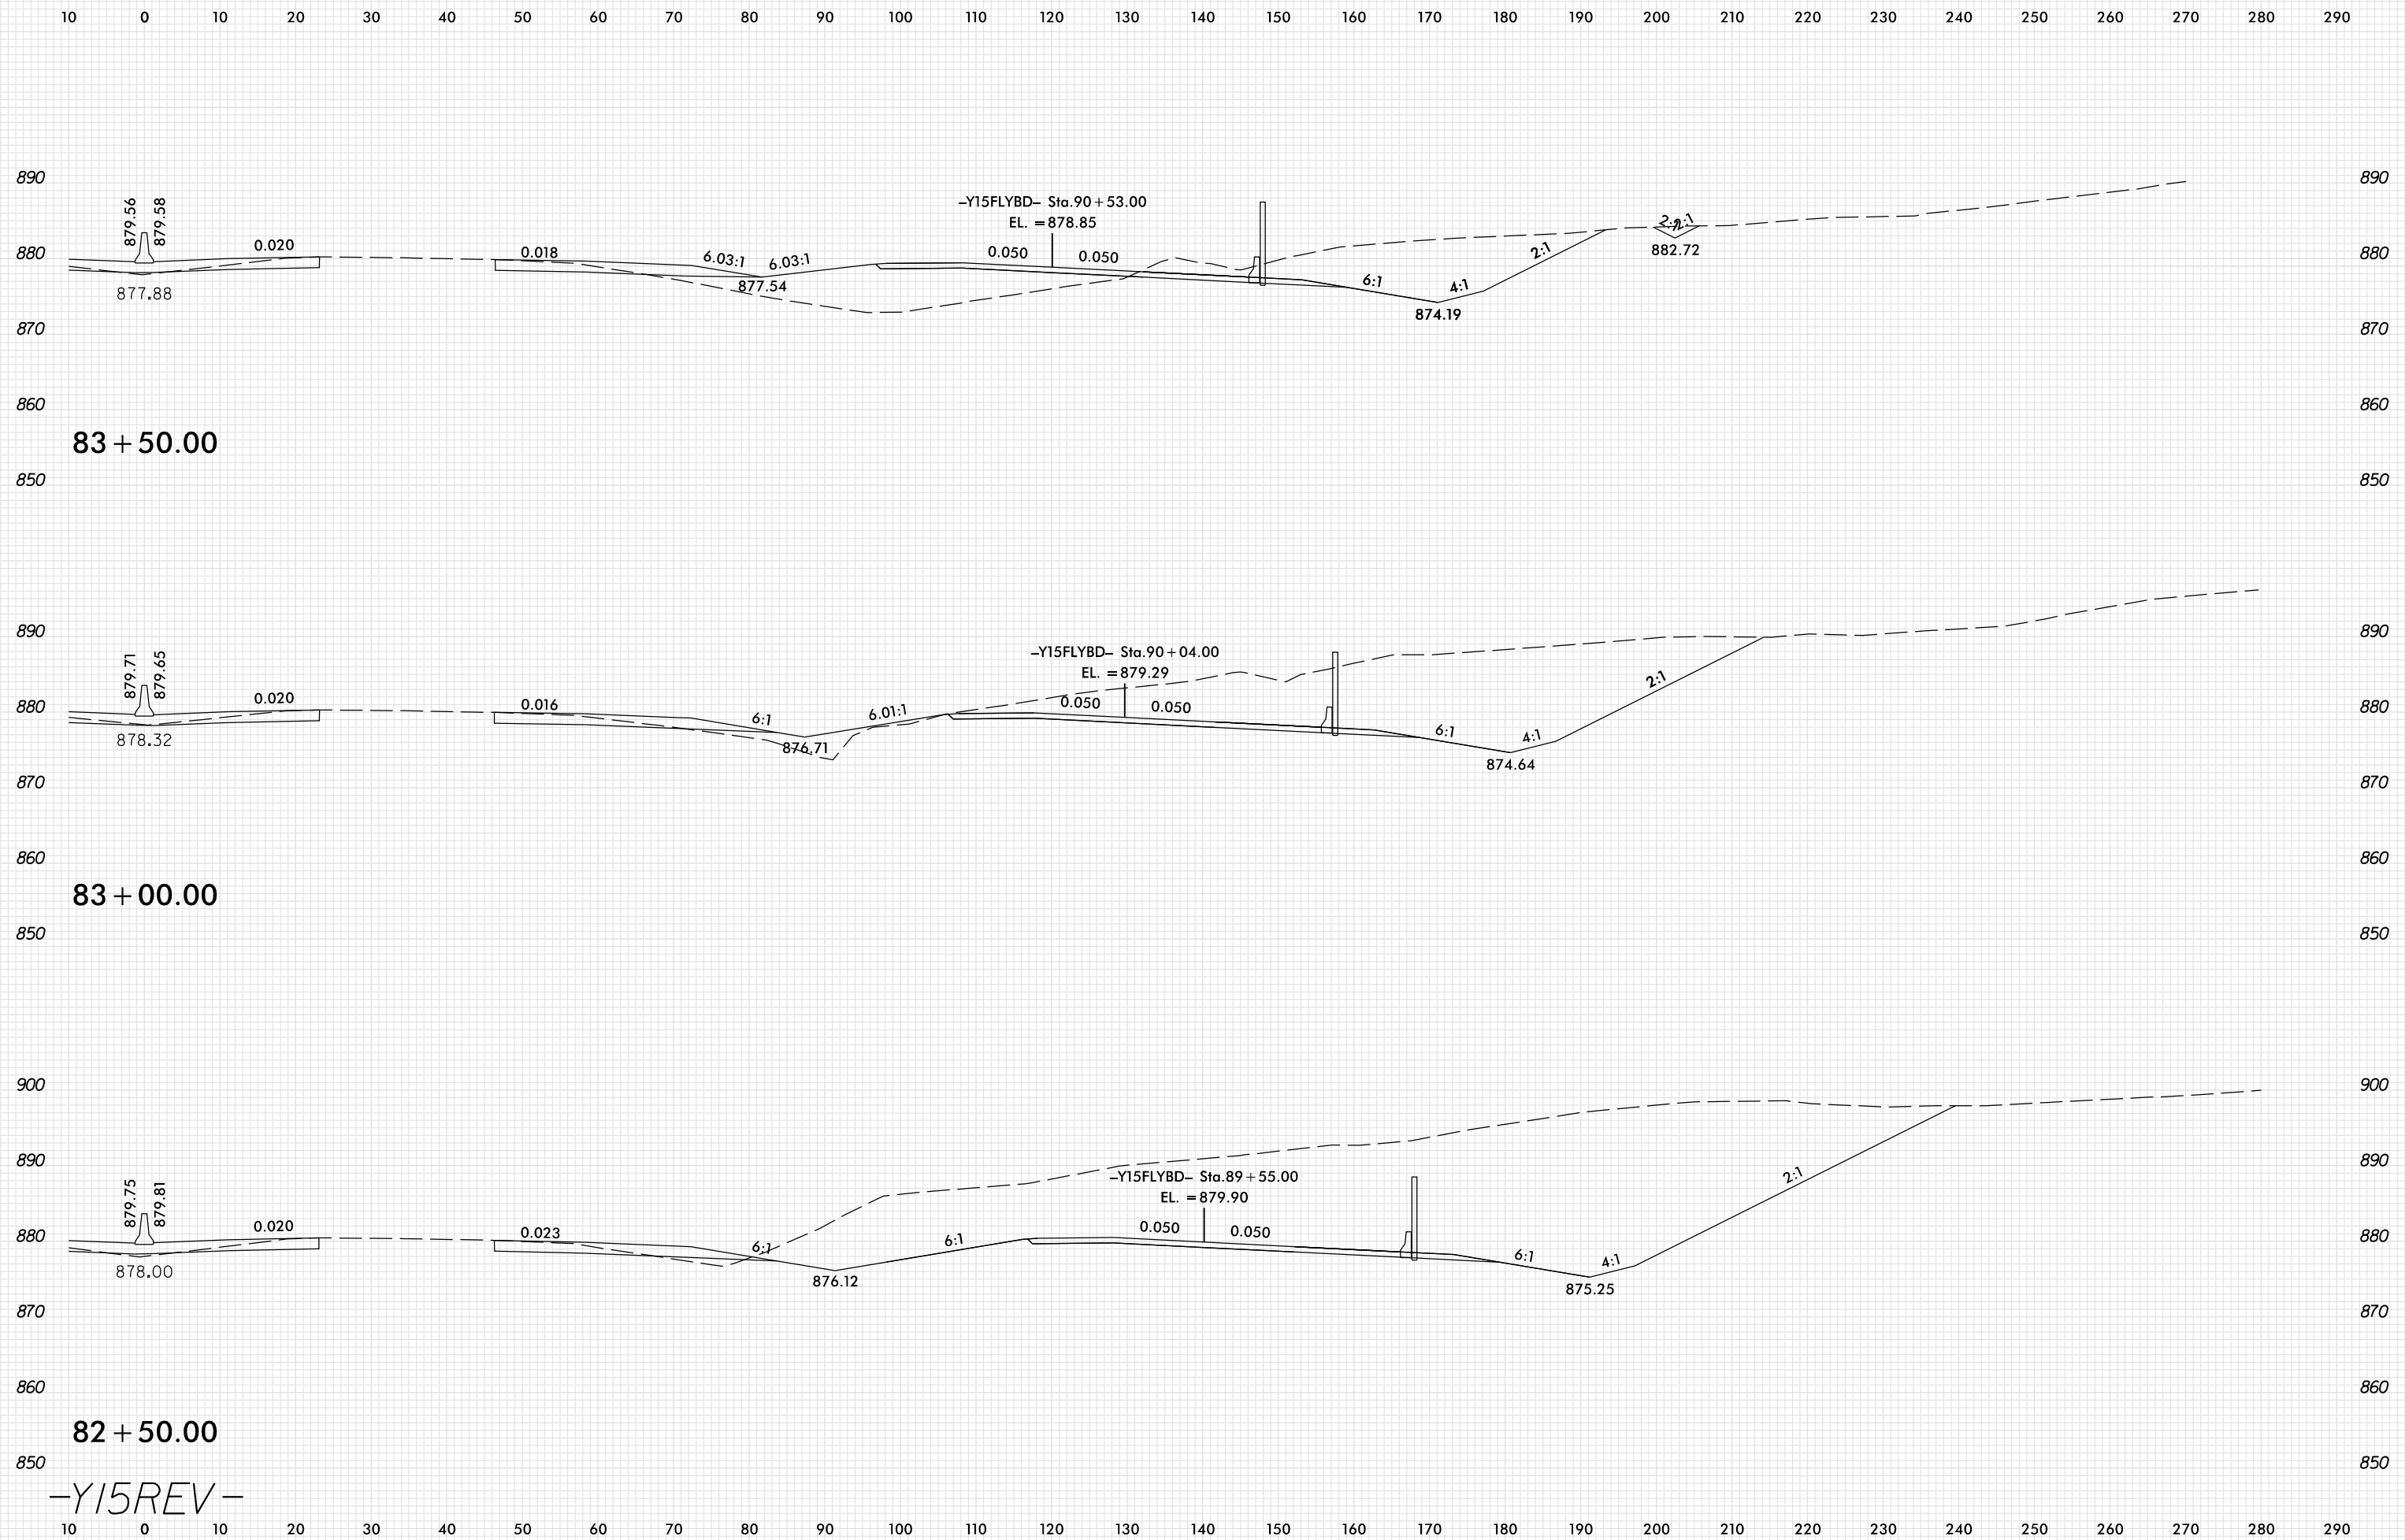

PLOT DRIVER: NCD01_pdf_color_eng_100.plt
 USER: SPEREIRA
 DATE: 6/10/2021
 TIME: 2:24:17 PM
 FILE: \

83 + 50.00

83 + 00.00

82 + 50.00

-Y15REV-