



8/23/99


10 0 10 20 

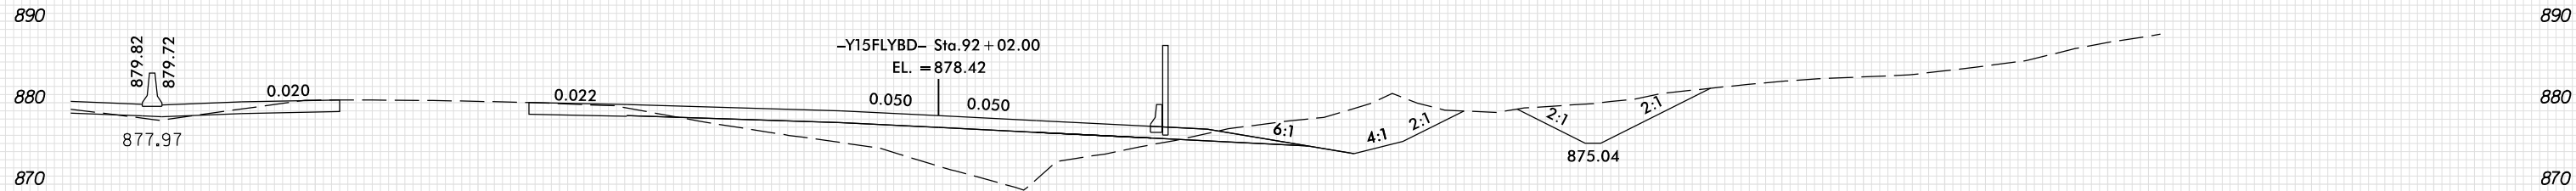

85 + 00.00

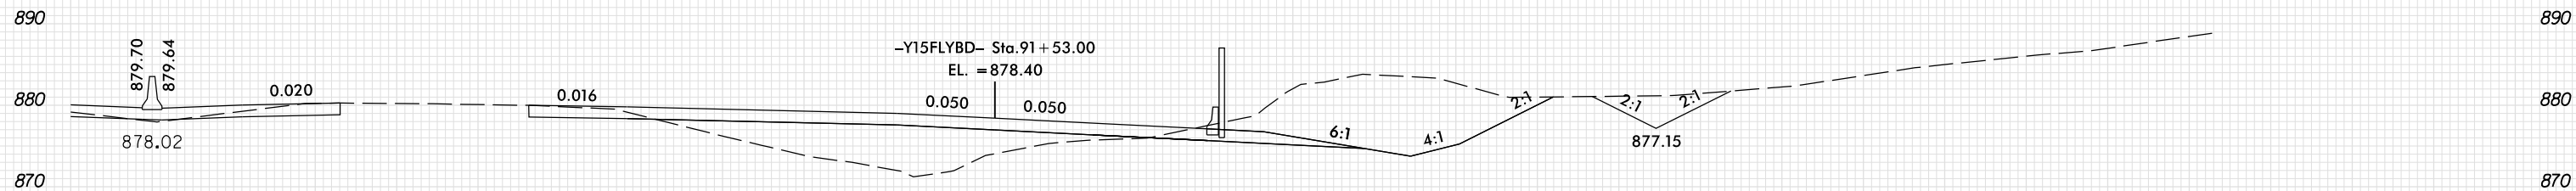

84 + 50.00

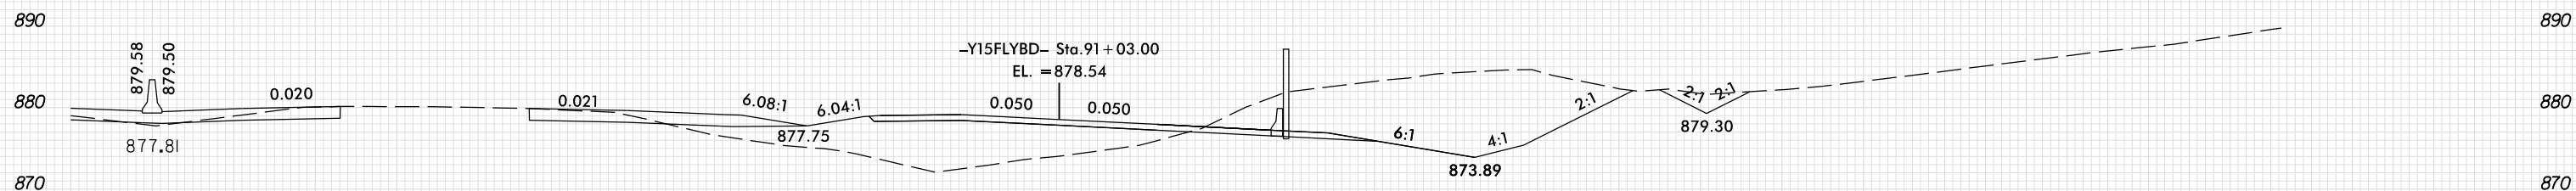

84 + 00.00

-Y15REV-

10 0 10 20 

PLOT DRIVER: NCD01_.pdf_color_eng_100.plt
USER: SPEREIRA
DATE: 6/10/2021
TIME: 2:24:18 PM
FILE: \