


8/23/99

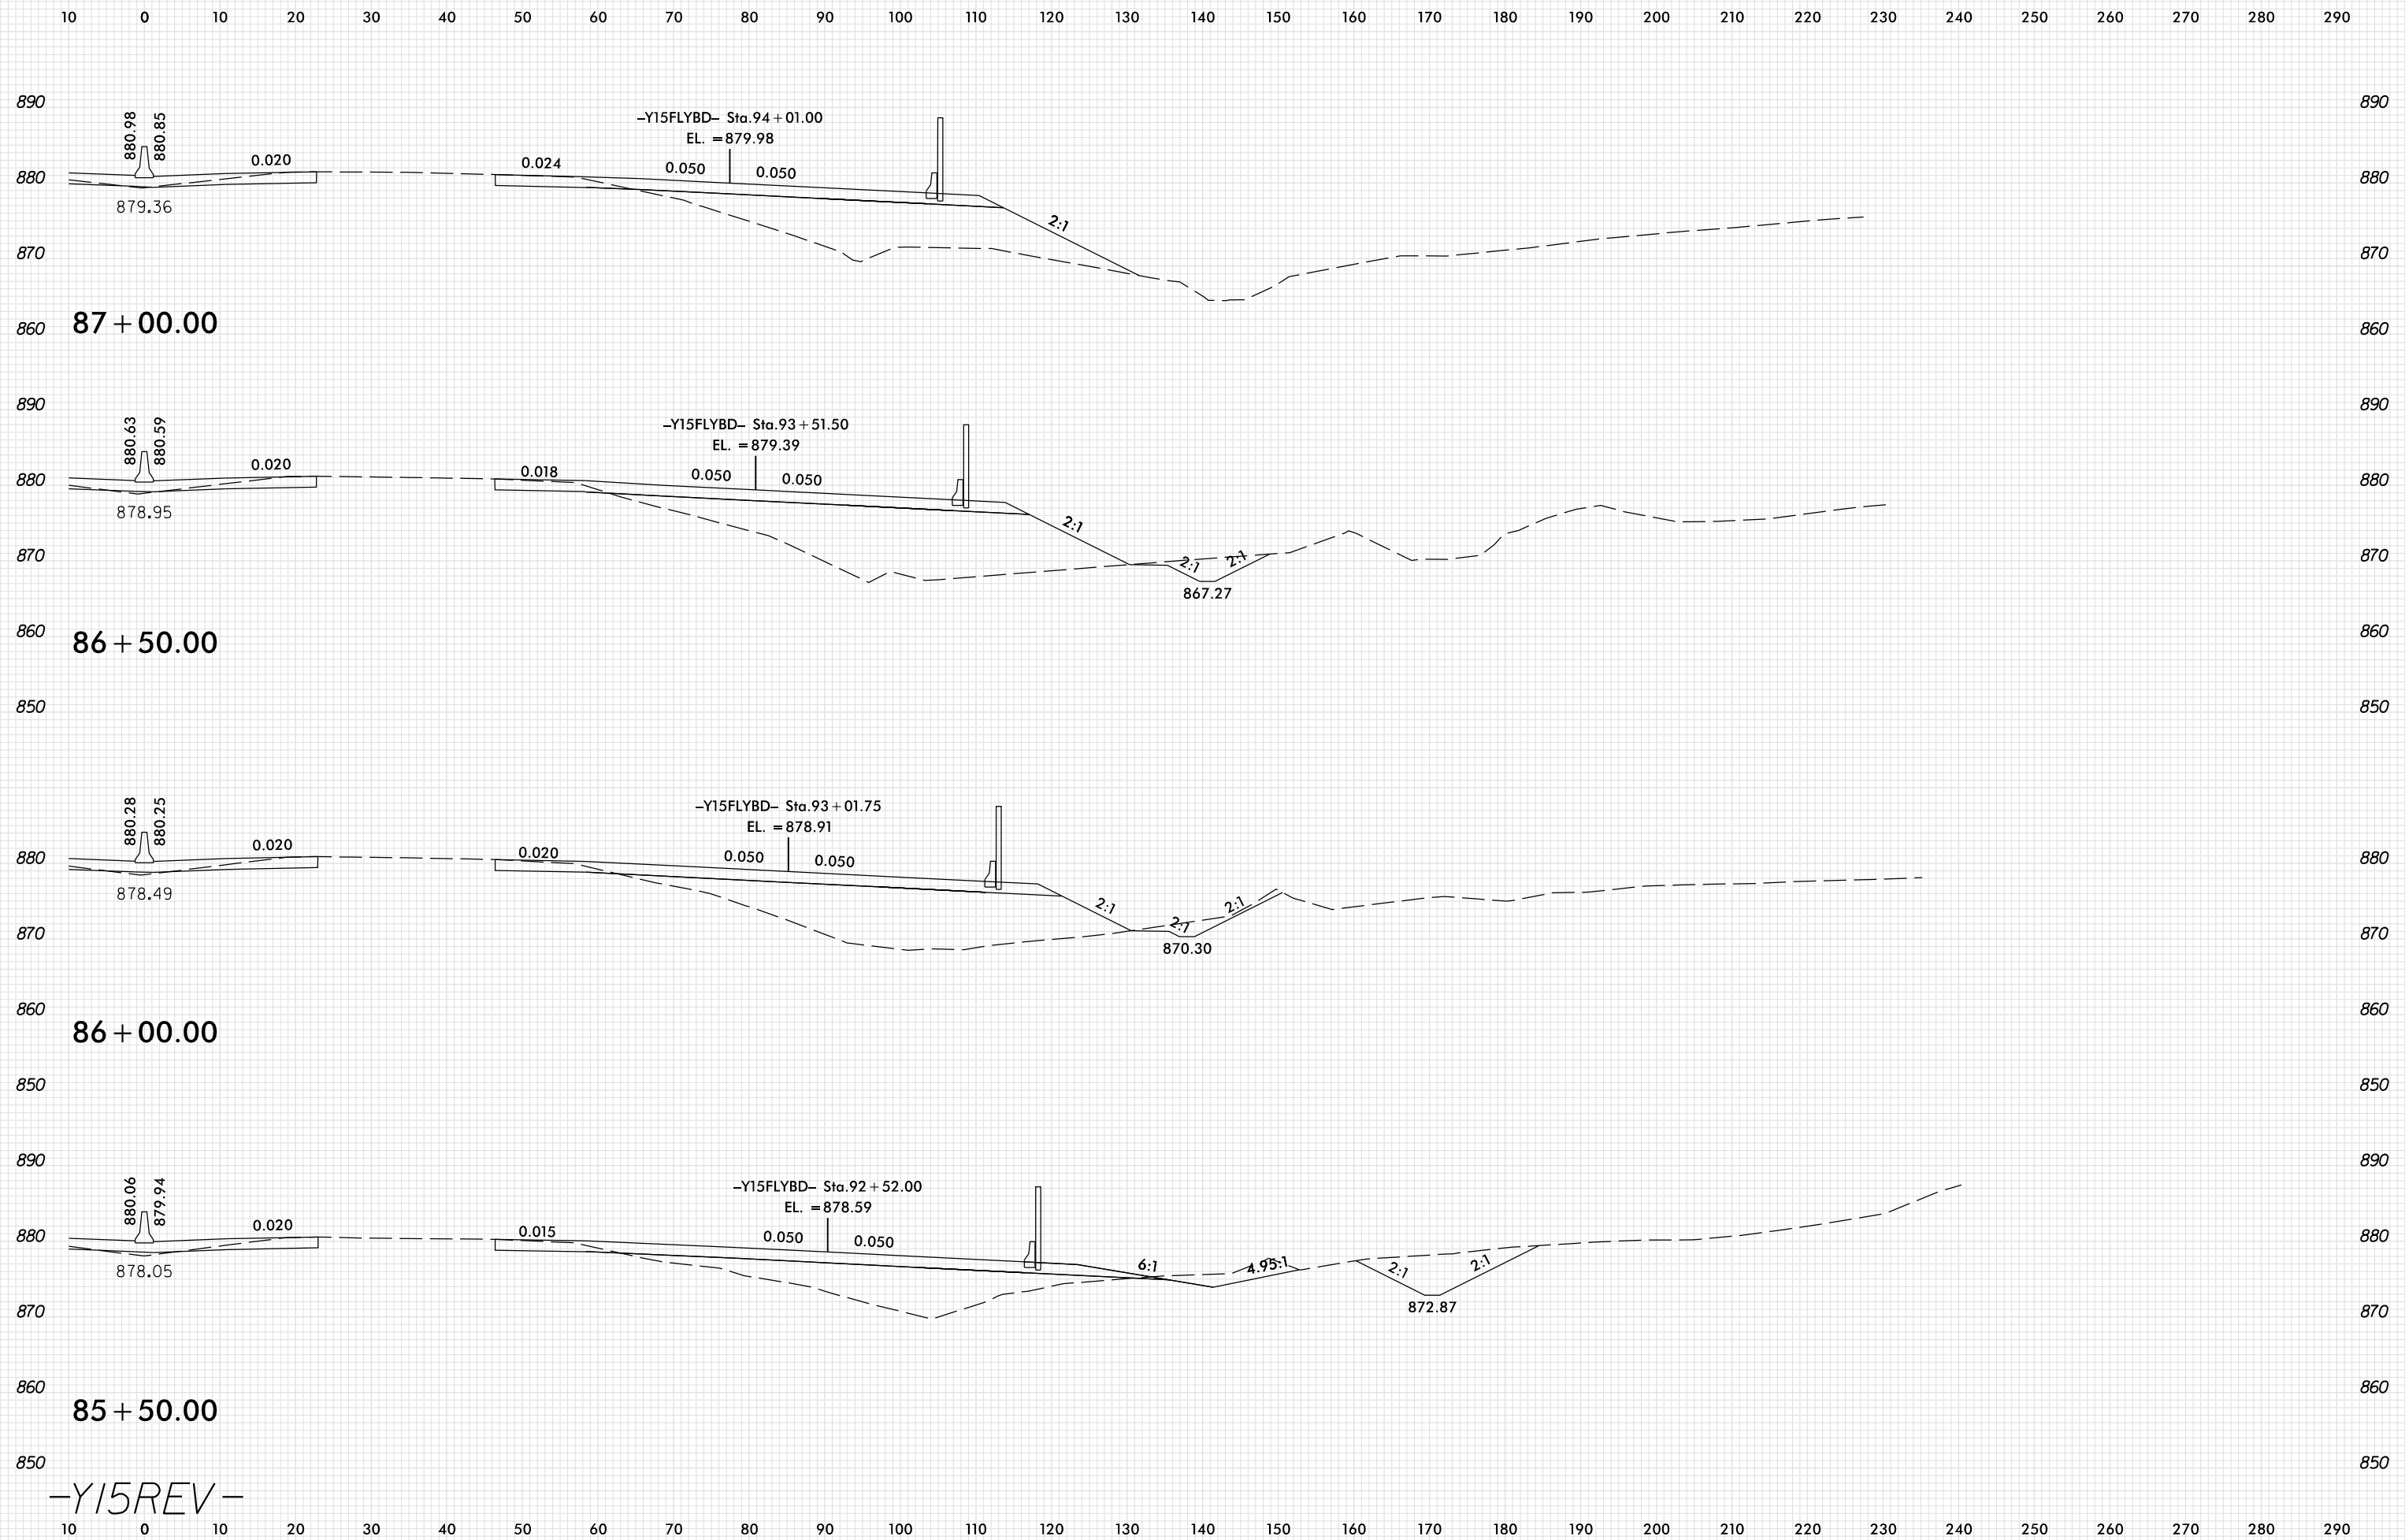

PLOT DRIVER: NCD01...
 USER: SPEREIRA
 DATE: 6/10/2021
 TIME: 2:24:19 PM
 FILE: \

-Y15REV-