



8/23/99


10 0 10 20 

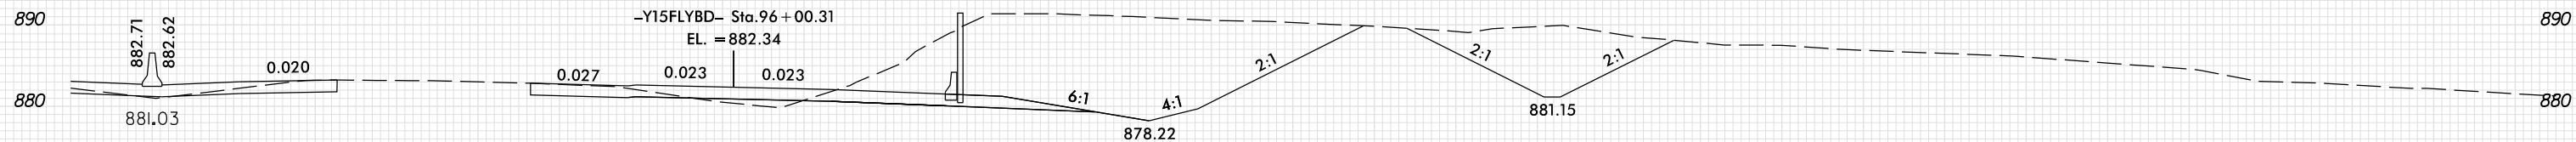


89 + 00.00

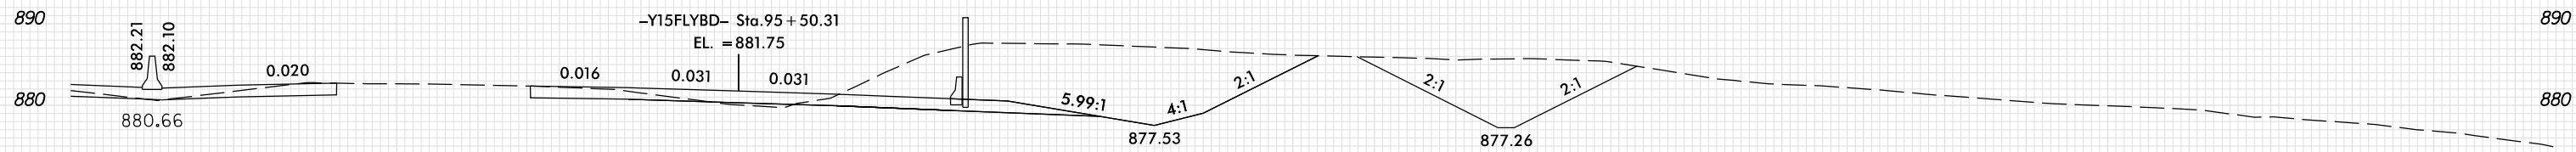

88 + 50.00

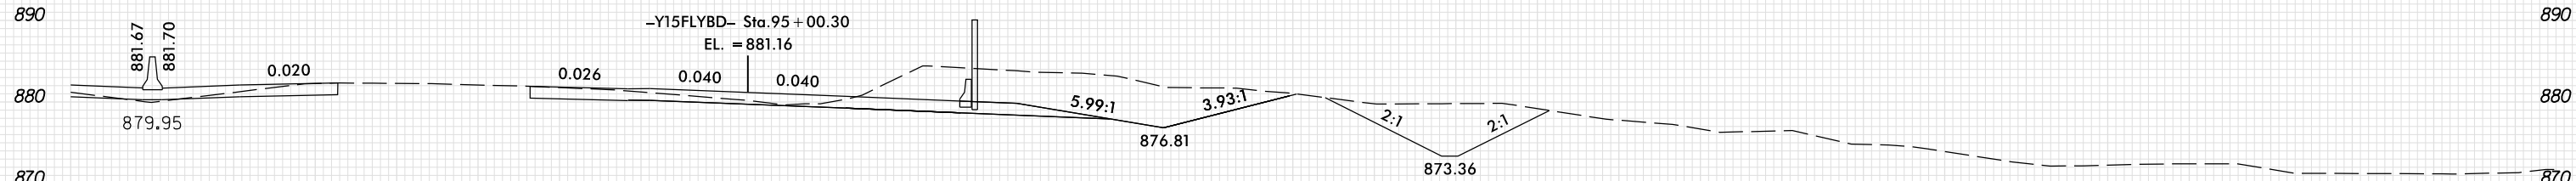

88 + 00.00

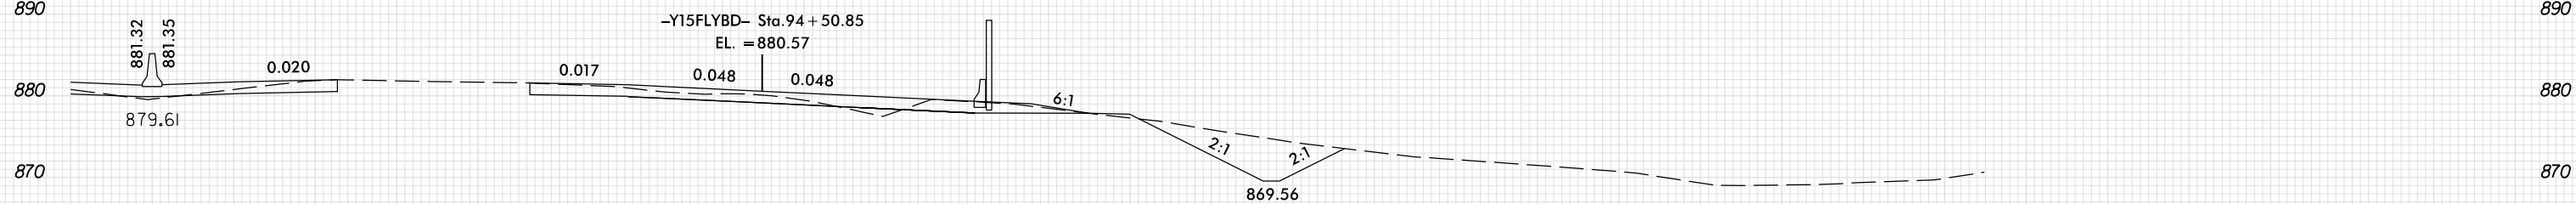

87 + 50.00

-Y15REV-

10 0 10 20 