


8/23/99

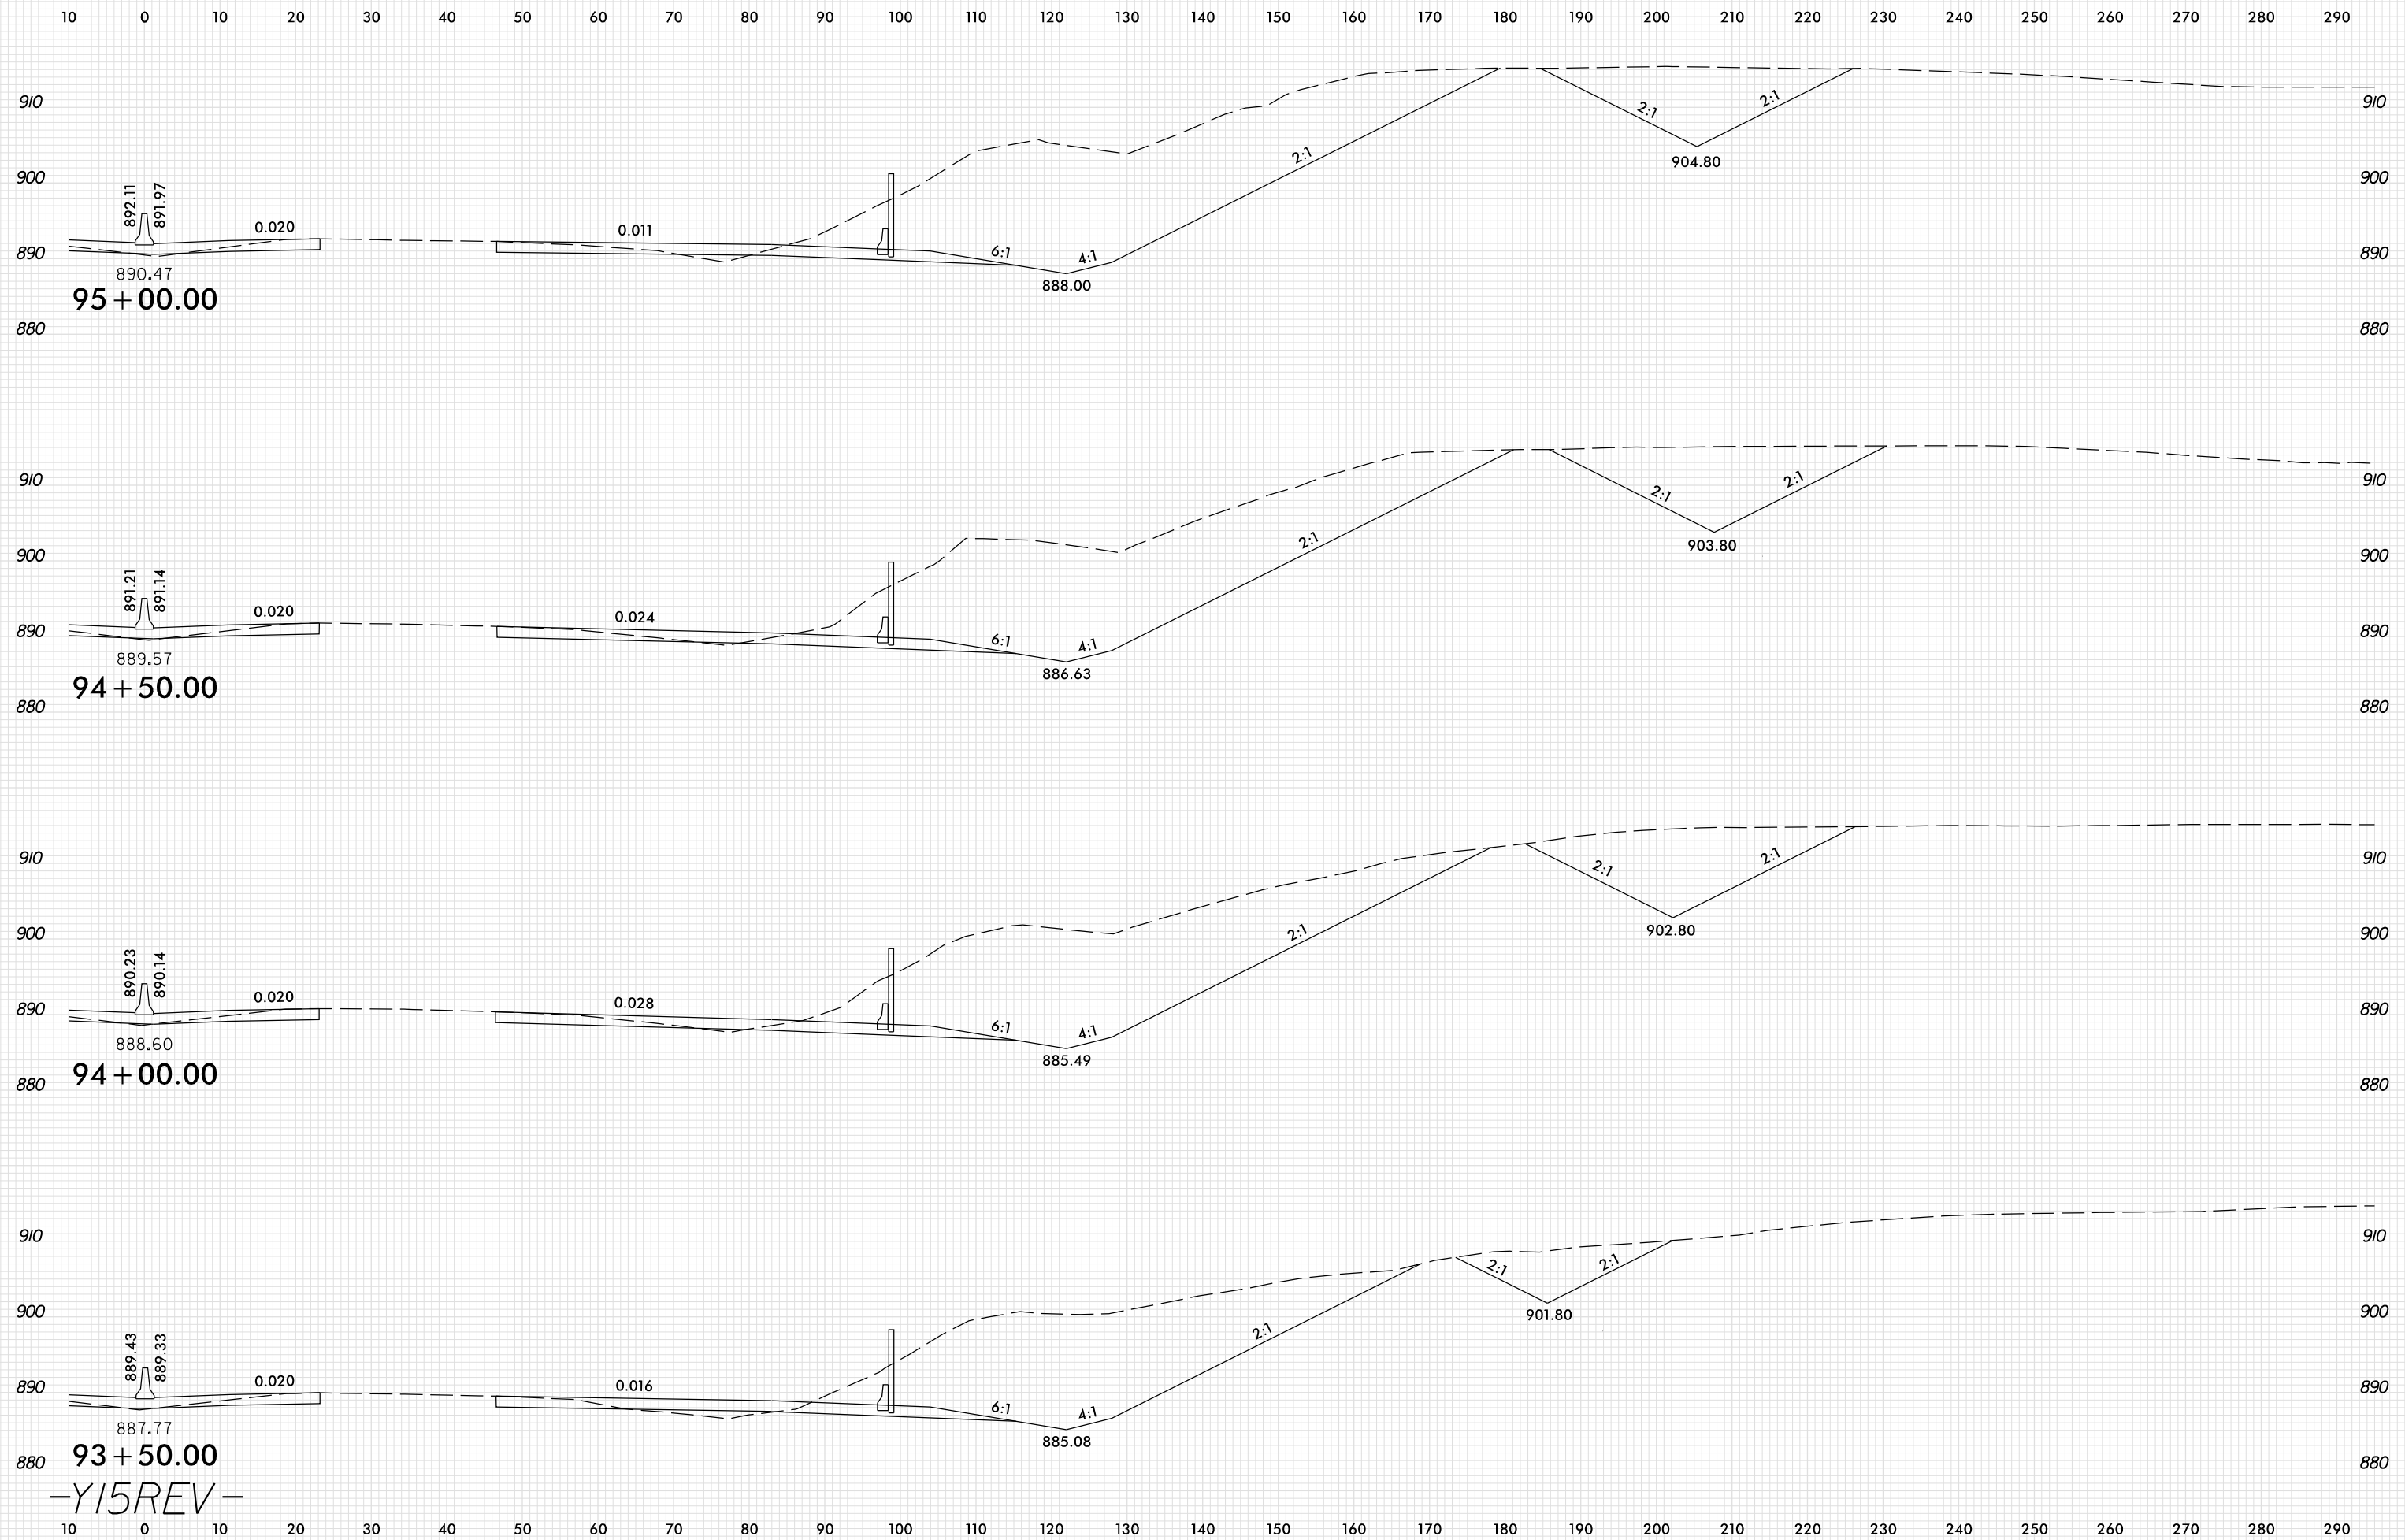

PLOT DRIVER: NCDOT\_pdf\_color\_eng\_100.plt  
 USER: SPEREIRA  
 DATE: 6/10/2021  
 TIME: 2:24:22 PM  
 FILE: \

95+00.00  
 94+50.00  
 94+00.00  
 93+50.00  
 -Y15REV-