



8/23/99


10 0 10 20 

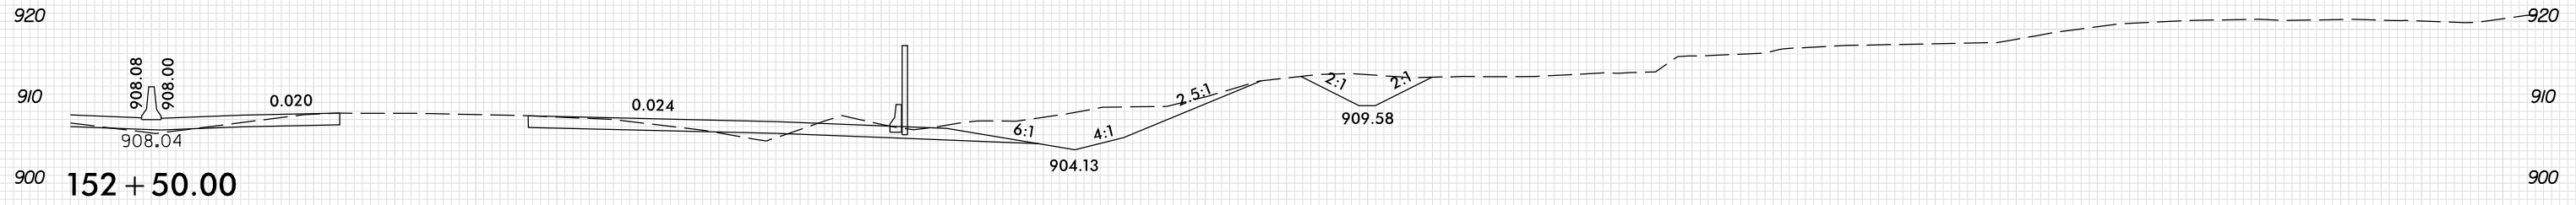


152 + 50.00

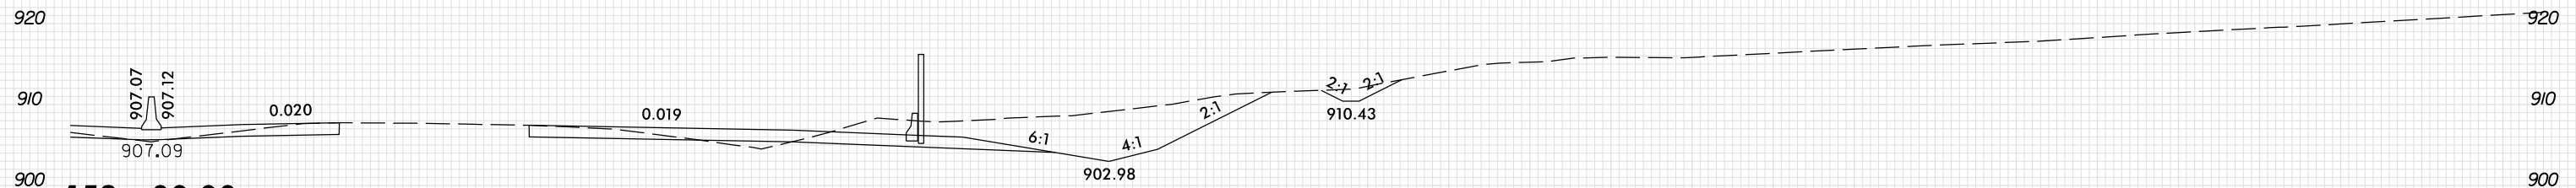

152 + 00.00

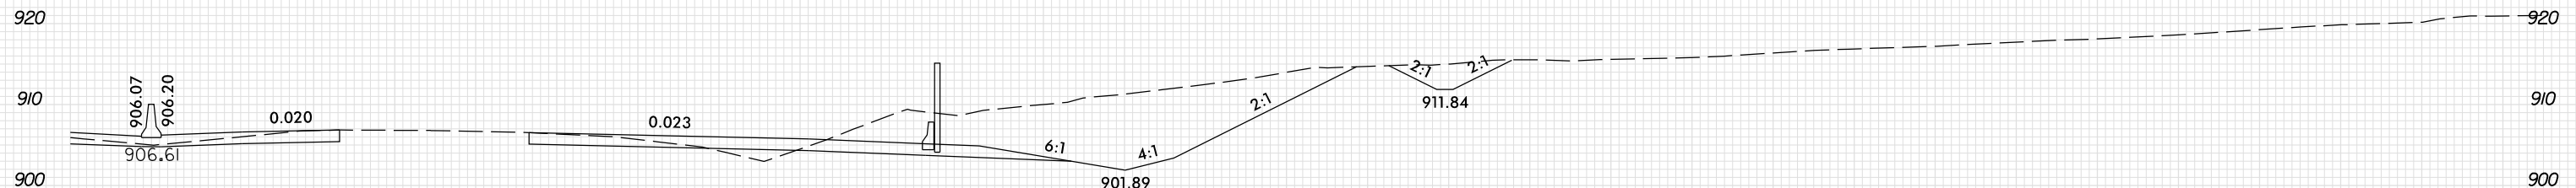

151 + 50.00

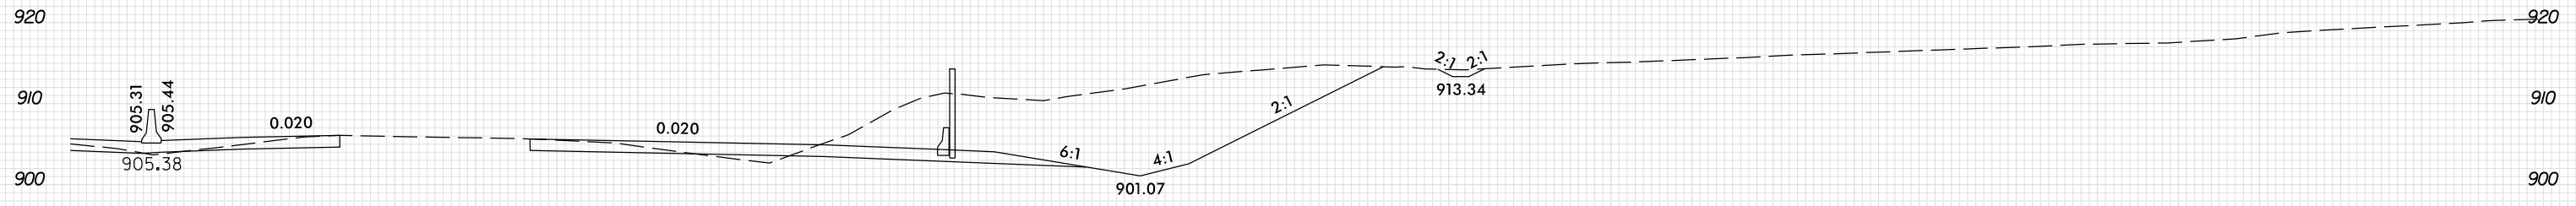

151 + 00.00

-Y15-

10 0 10 20 

PLOT DRIVER: NCD01_pdf_color_eng_100.plt
USER: SPEREIRA
DATE: 6/10/2021
TIME: 2:25:08 PM
FILE: \