



10 0 10 20 

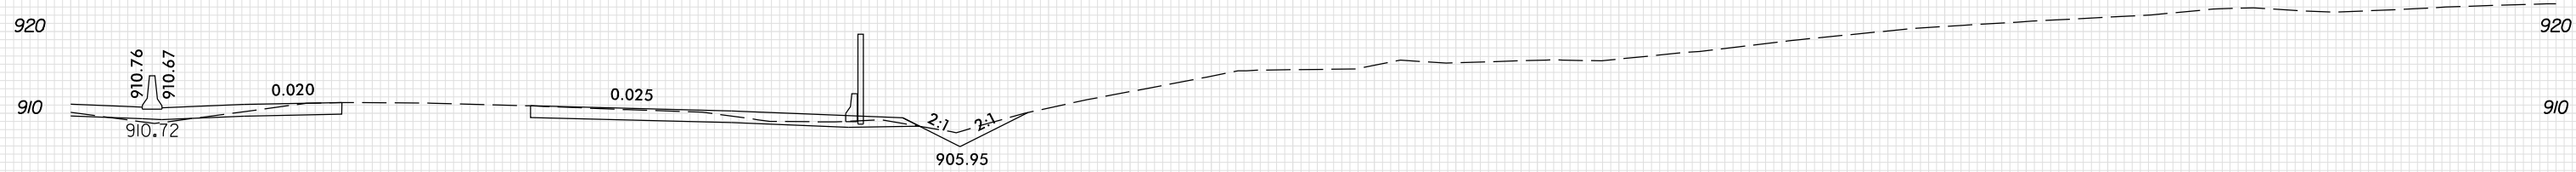


154 + 50.00



154 + 00.00

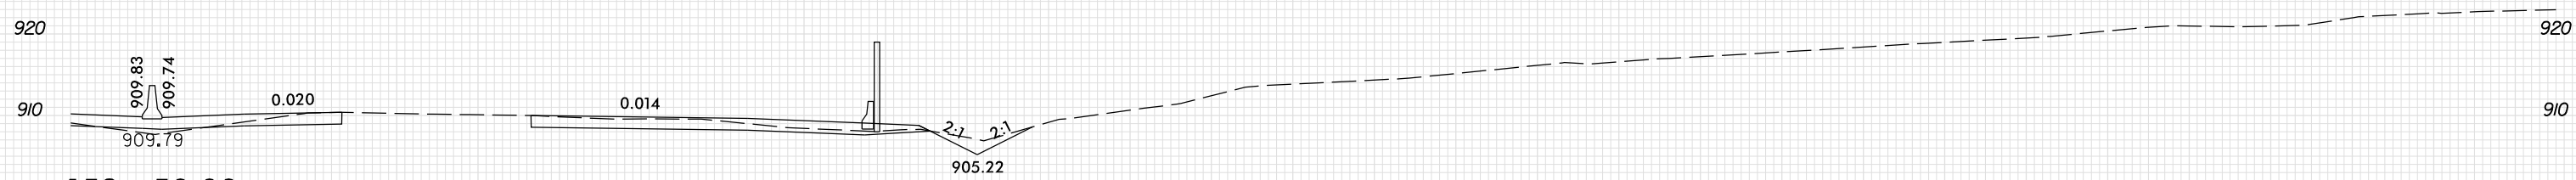

153 + 50.00

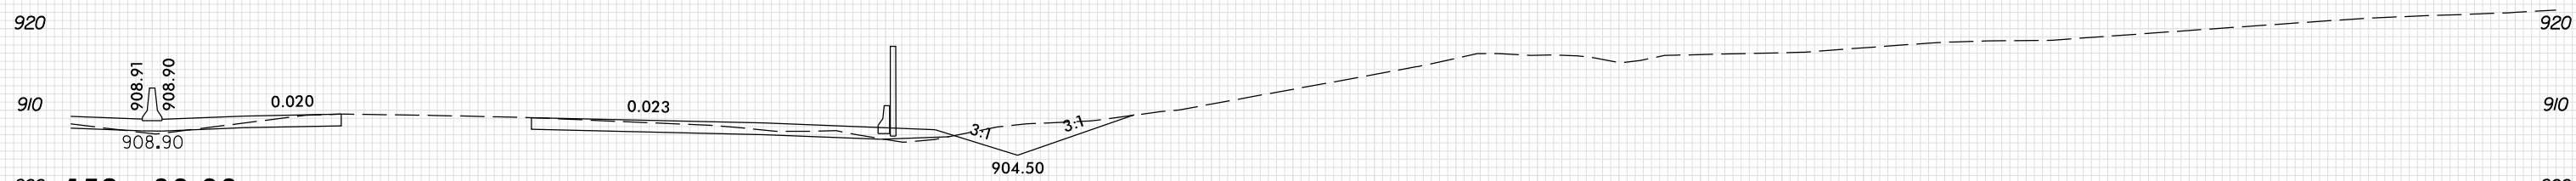

153 + 00.00

-Y15-

10 0 10 20 