
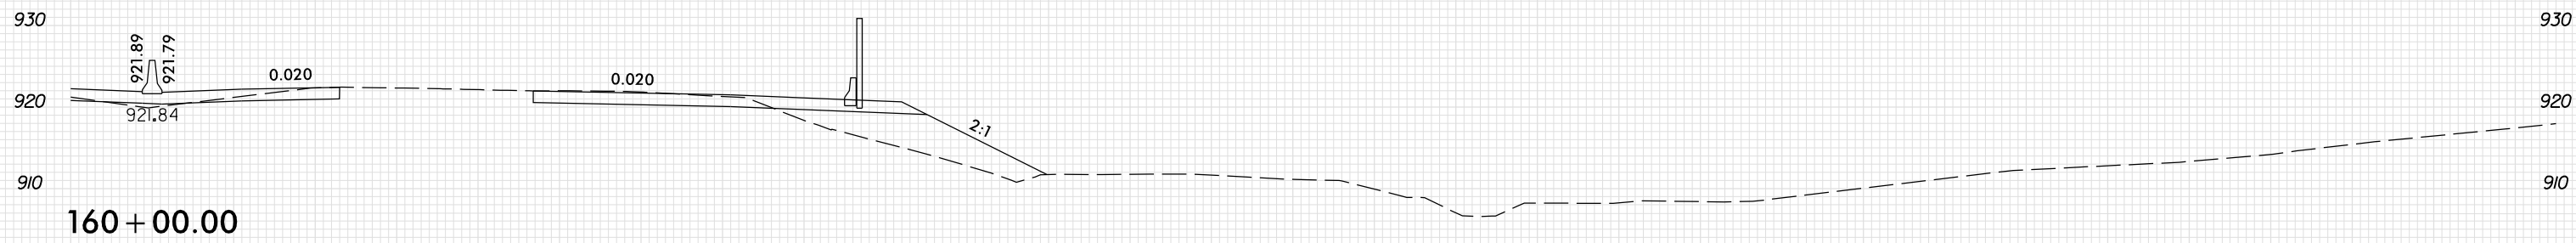
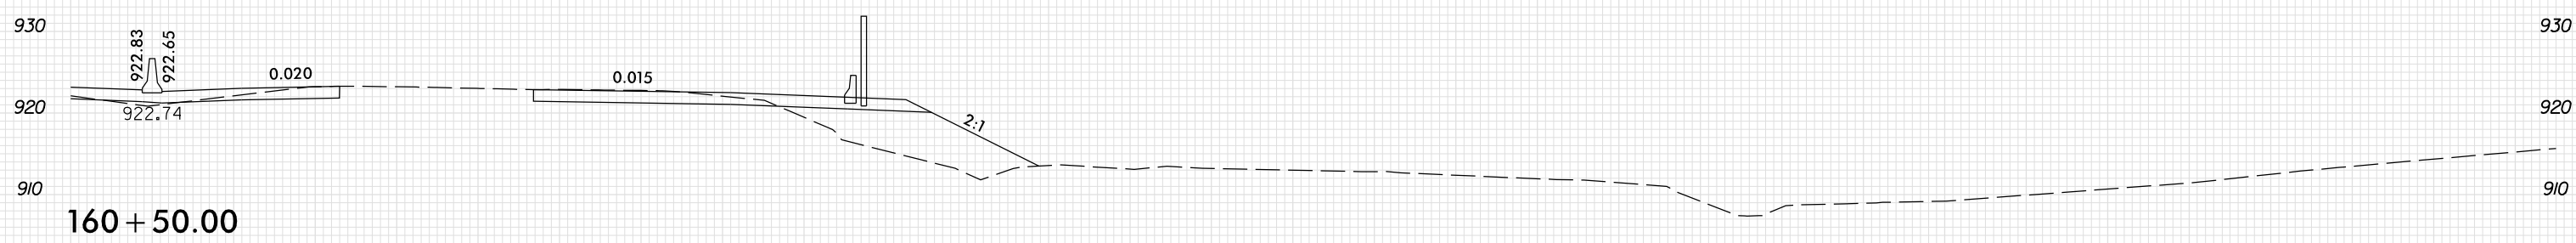


8/23/99

0 5 10	PROJ. REFERENCE NO.	SHEET NO.
	U-2579AB	X-394

10 0 10 20 

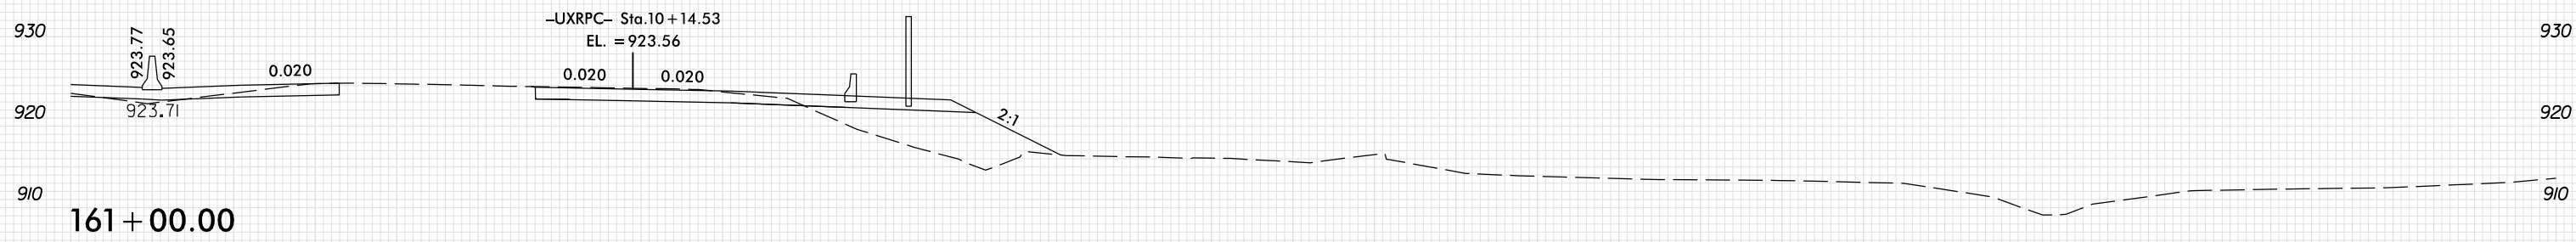

-Y15-

10 0 10 20 

PLOT DRIVER: NCD01\_pdf\_color\_eng\_100.plt  
USER: SPEREIRA  
DATE: 6/10/2021  
TIME: 2:25:12 PM  
FILE: \