
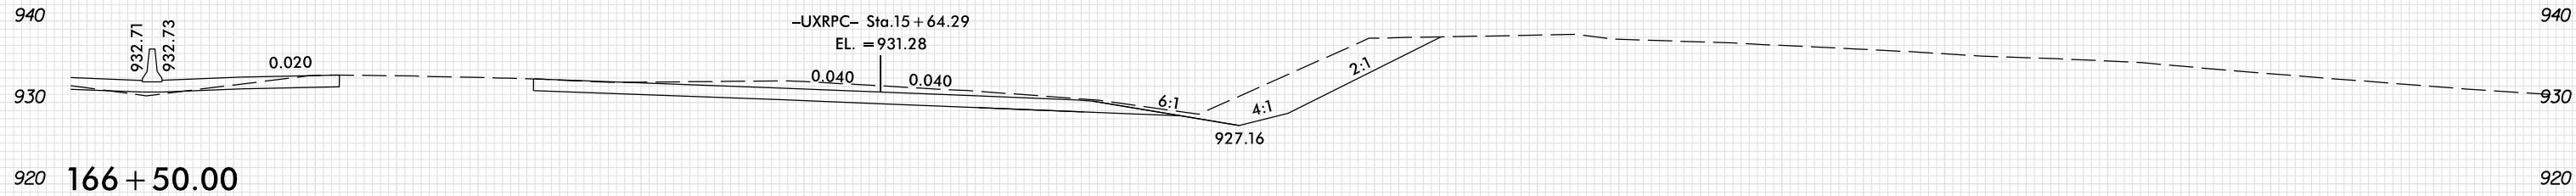
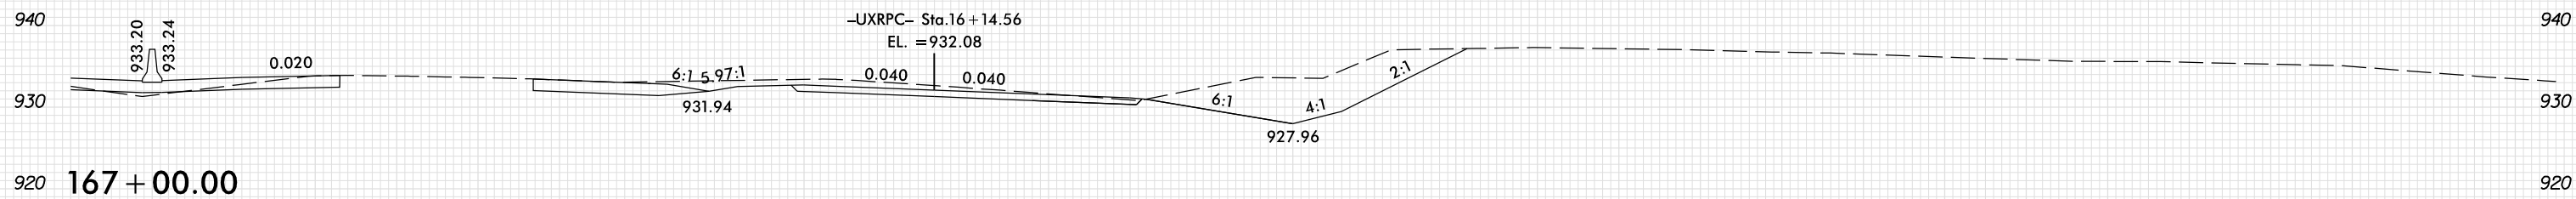
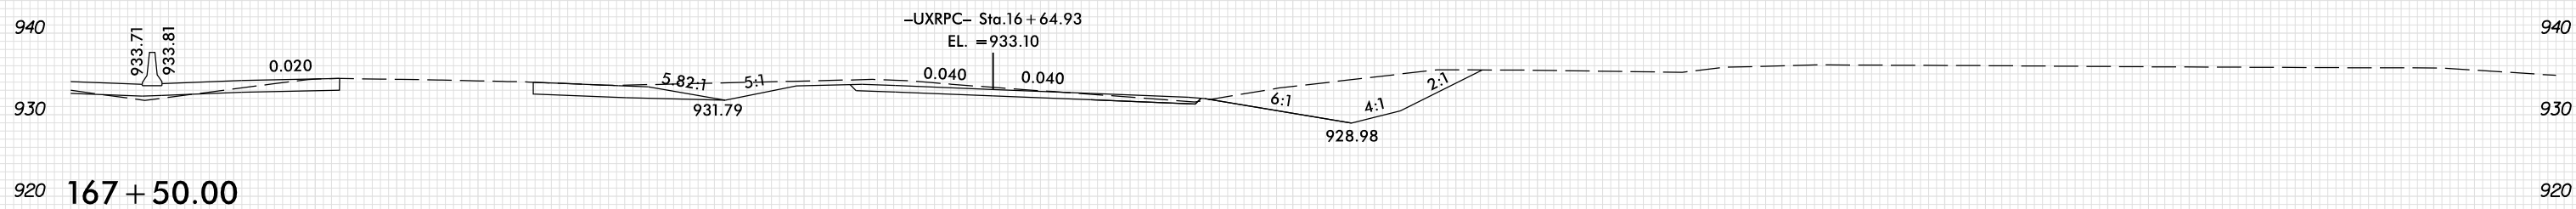


8/23/99

10 0 10 20 

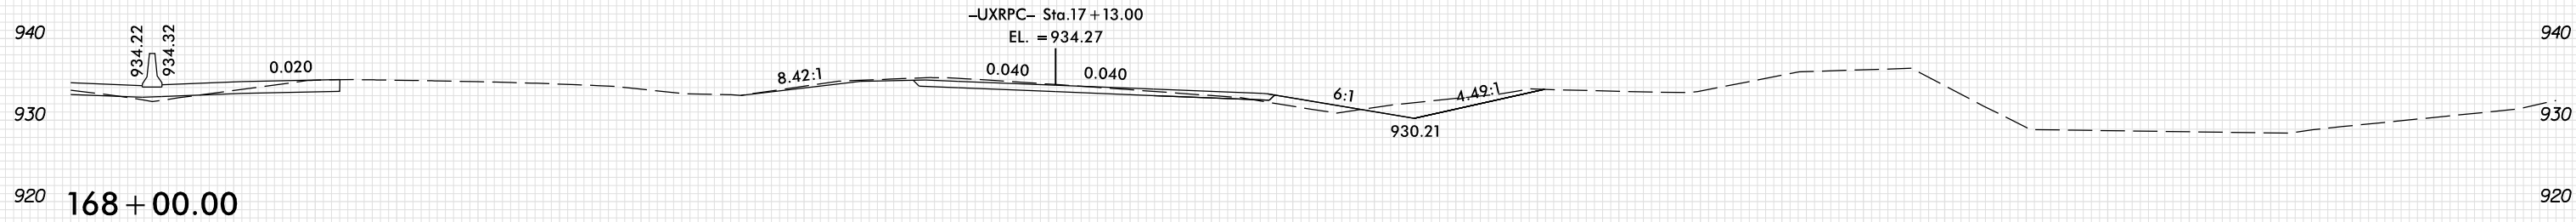

-Y15-

10 0 10 20 

PLOT DRIVER: NCD01...pdf_color_eng_100.plt
USER: SPEREIRA
DATE: 6/10/2021
TIME: 2:25:14 PM