
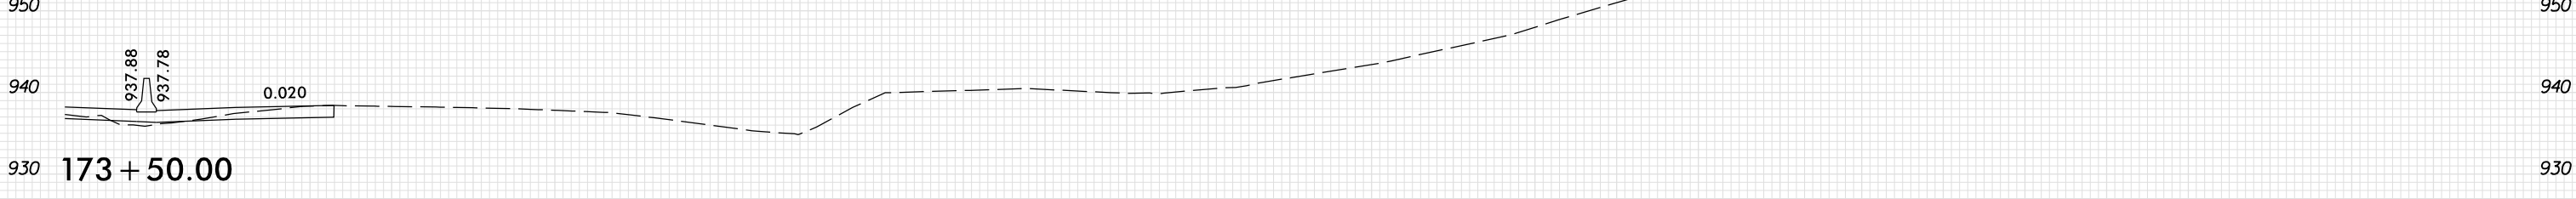
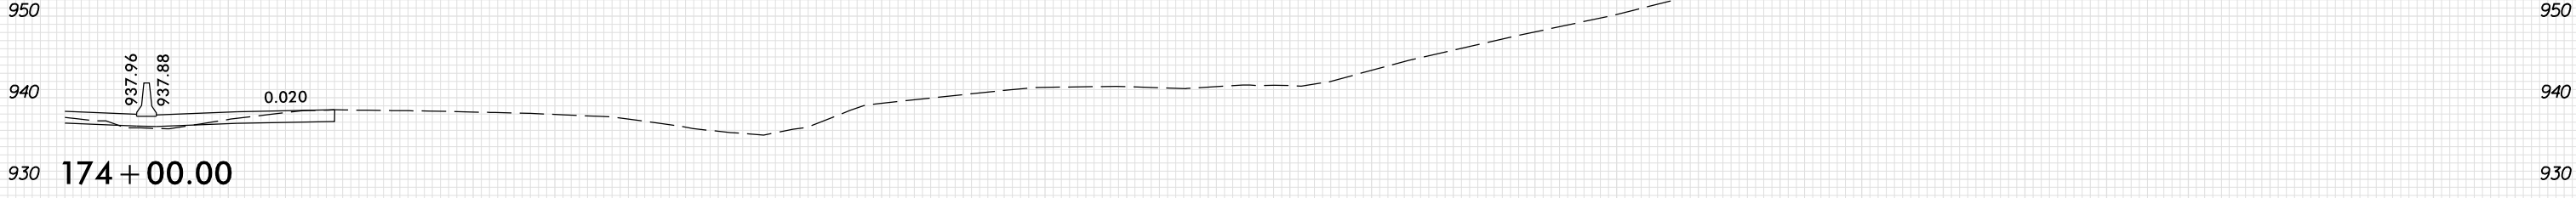
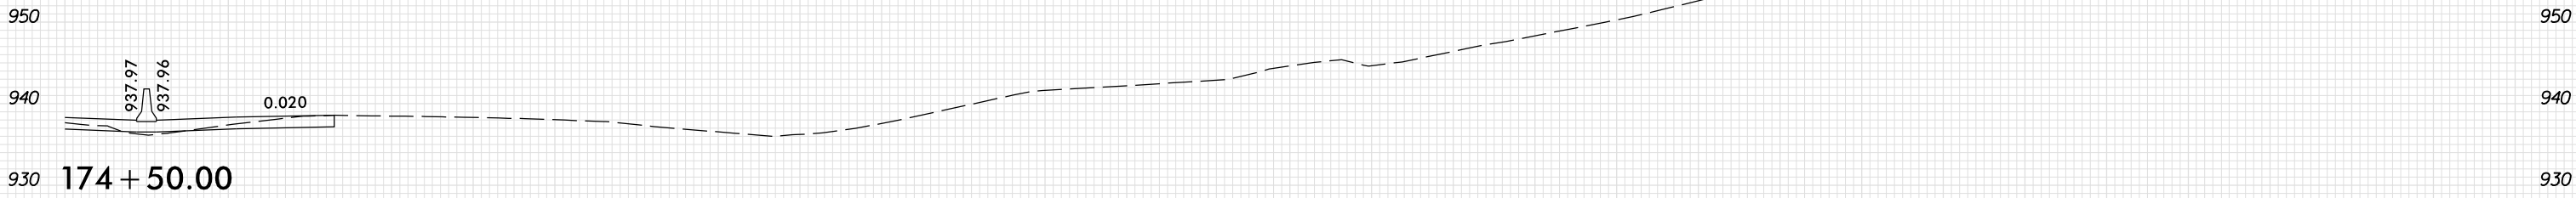


10 0 10 20 

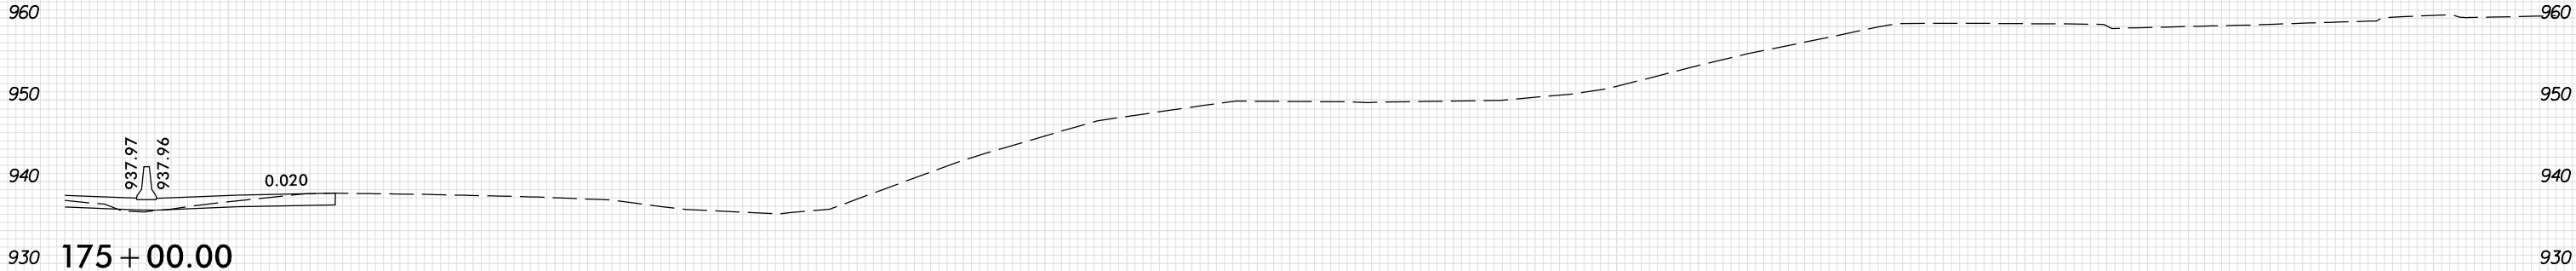

-Y15-

10 0 10 20 