


8/23/99

0 10 20	PROJ. REFERENCE NO.	SHEET NO.
	U-2579AB	X-403

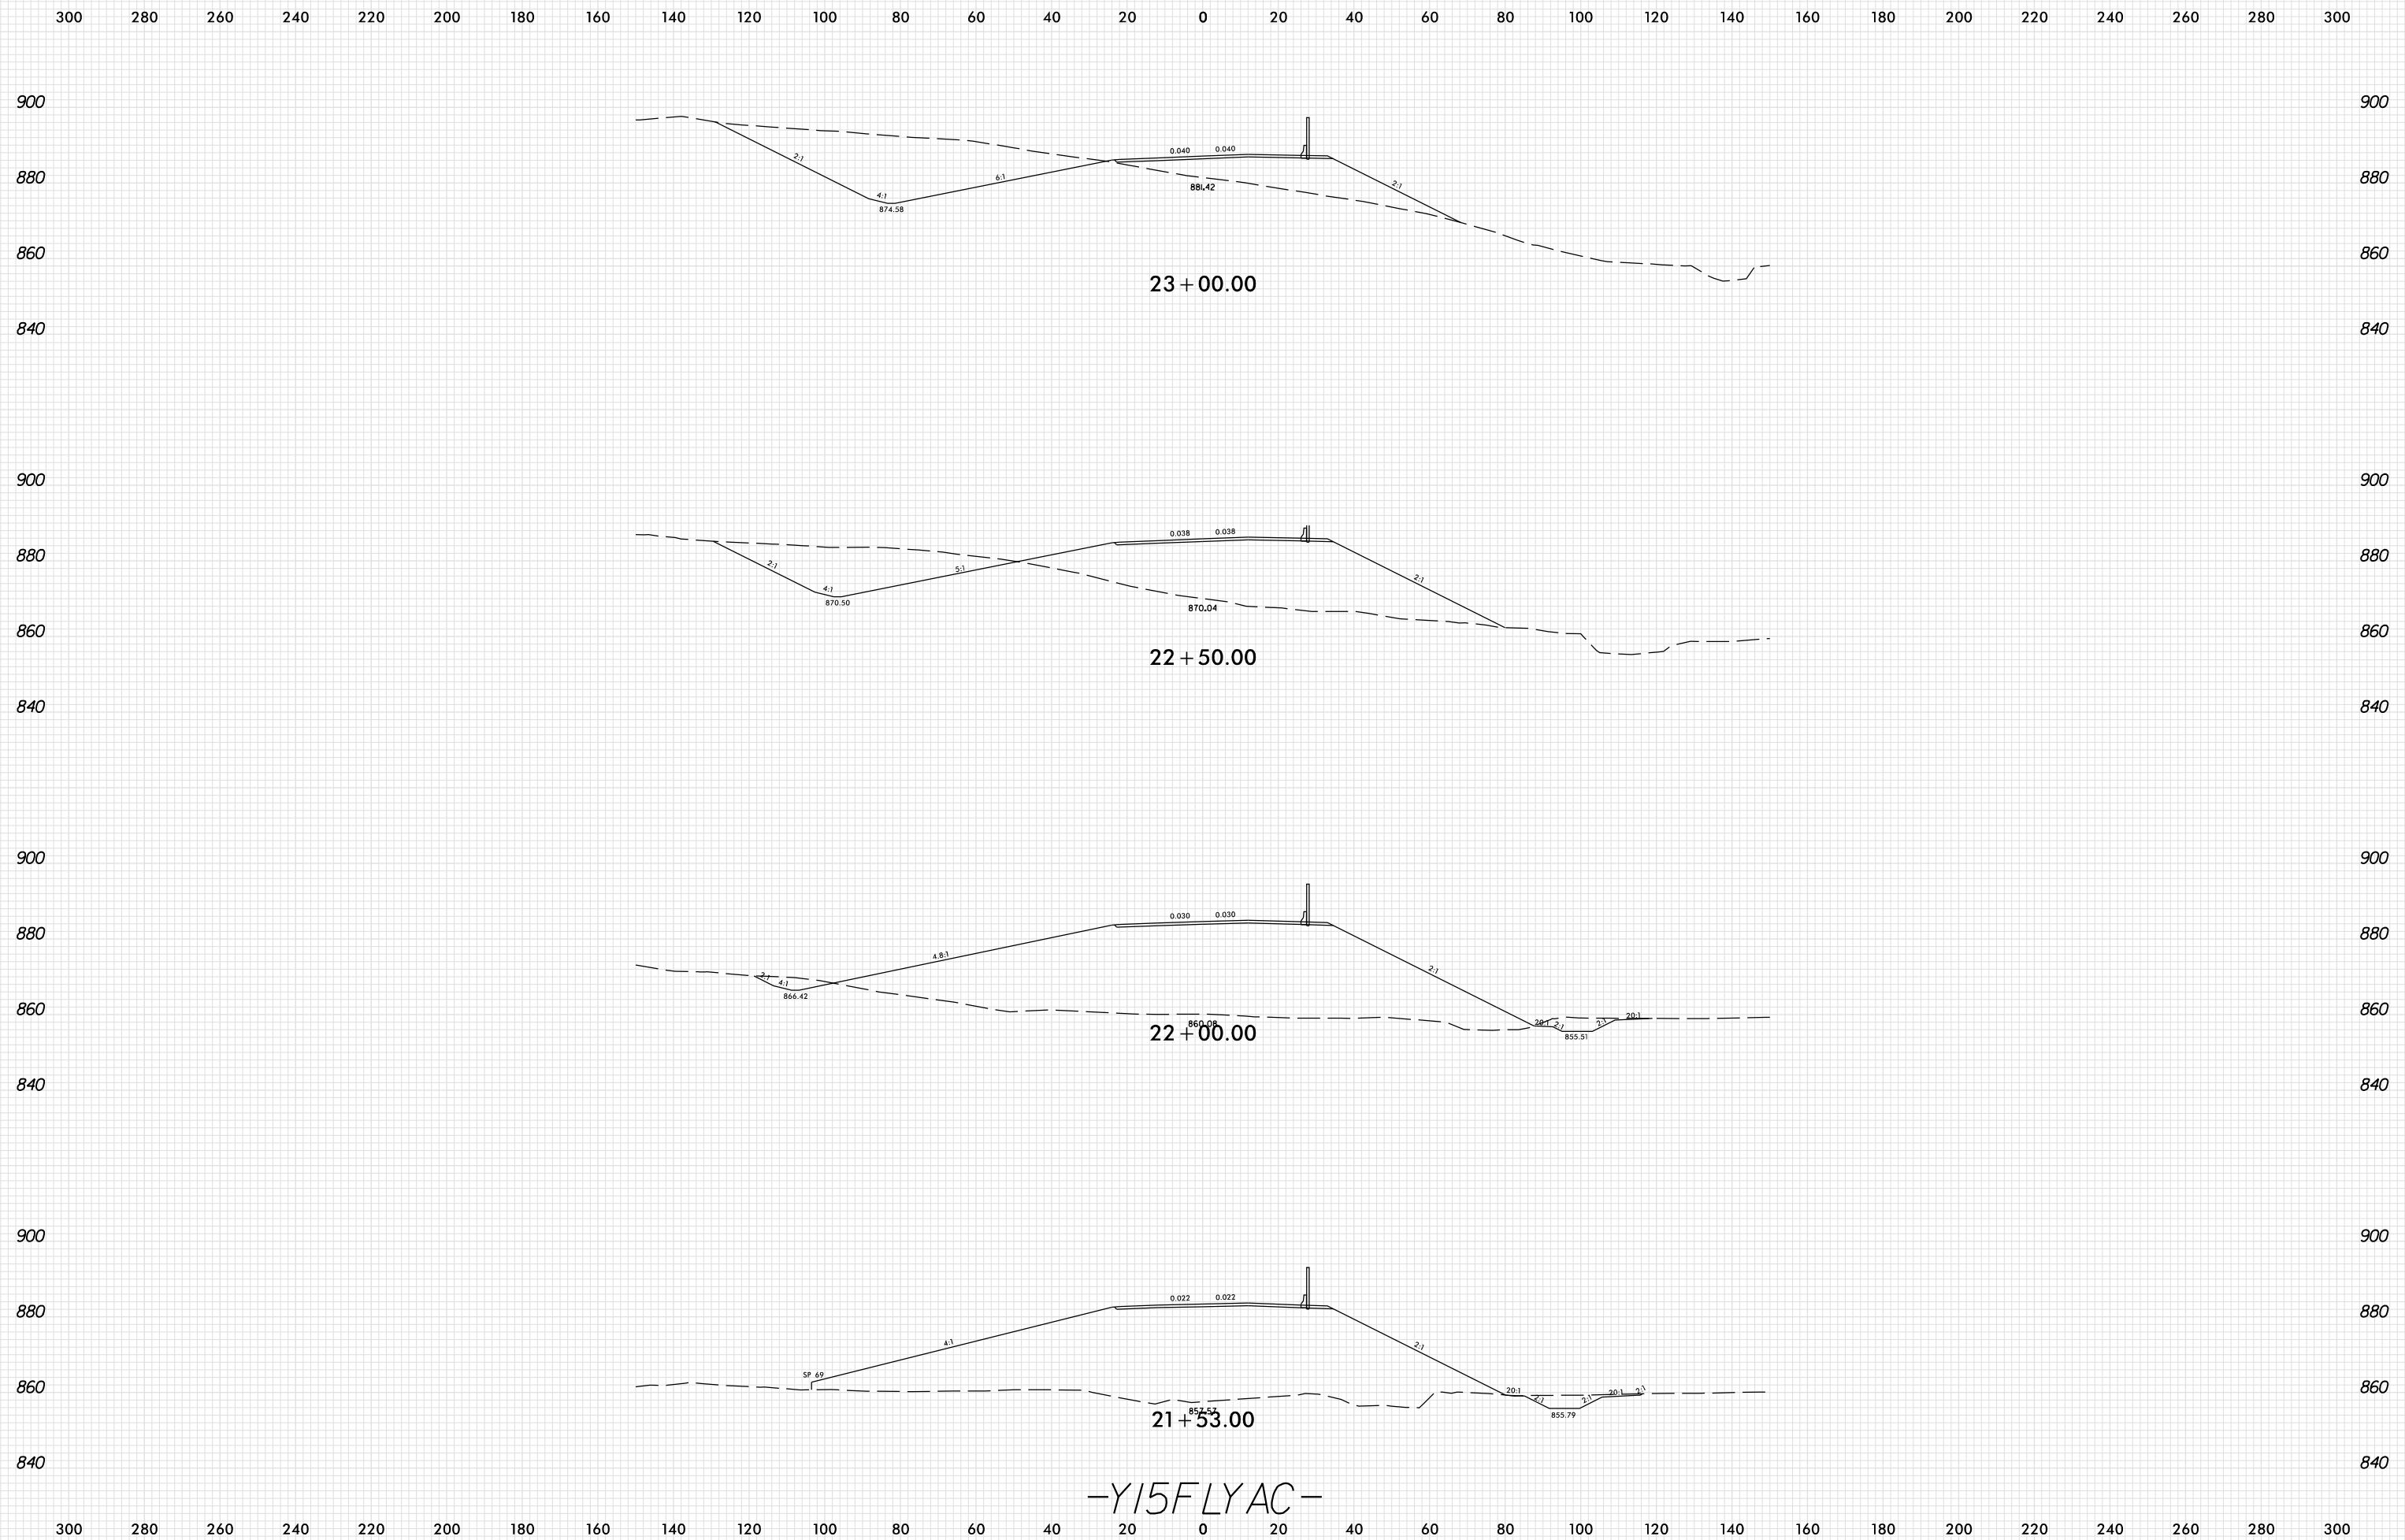

-Y15FLYAC-

PLOT DRIVER: NCD01_pdf_color_eng_100.plt
 USER: SPEREIRA
 FILE: \

DATE: 6/10/2021
 TIME: 2:25:46 PM

PENTABLE: xpl_en_v8.tbl