


8/23/99

| | | |
|---------|---------------------|-----------|
| 0 10 20 | PROJ. REFERENCE NO. | SHEET NO. |
| | U-2579AB | X-411 |

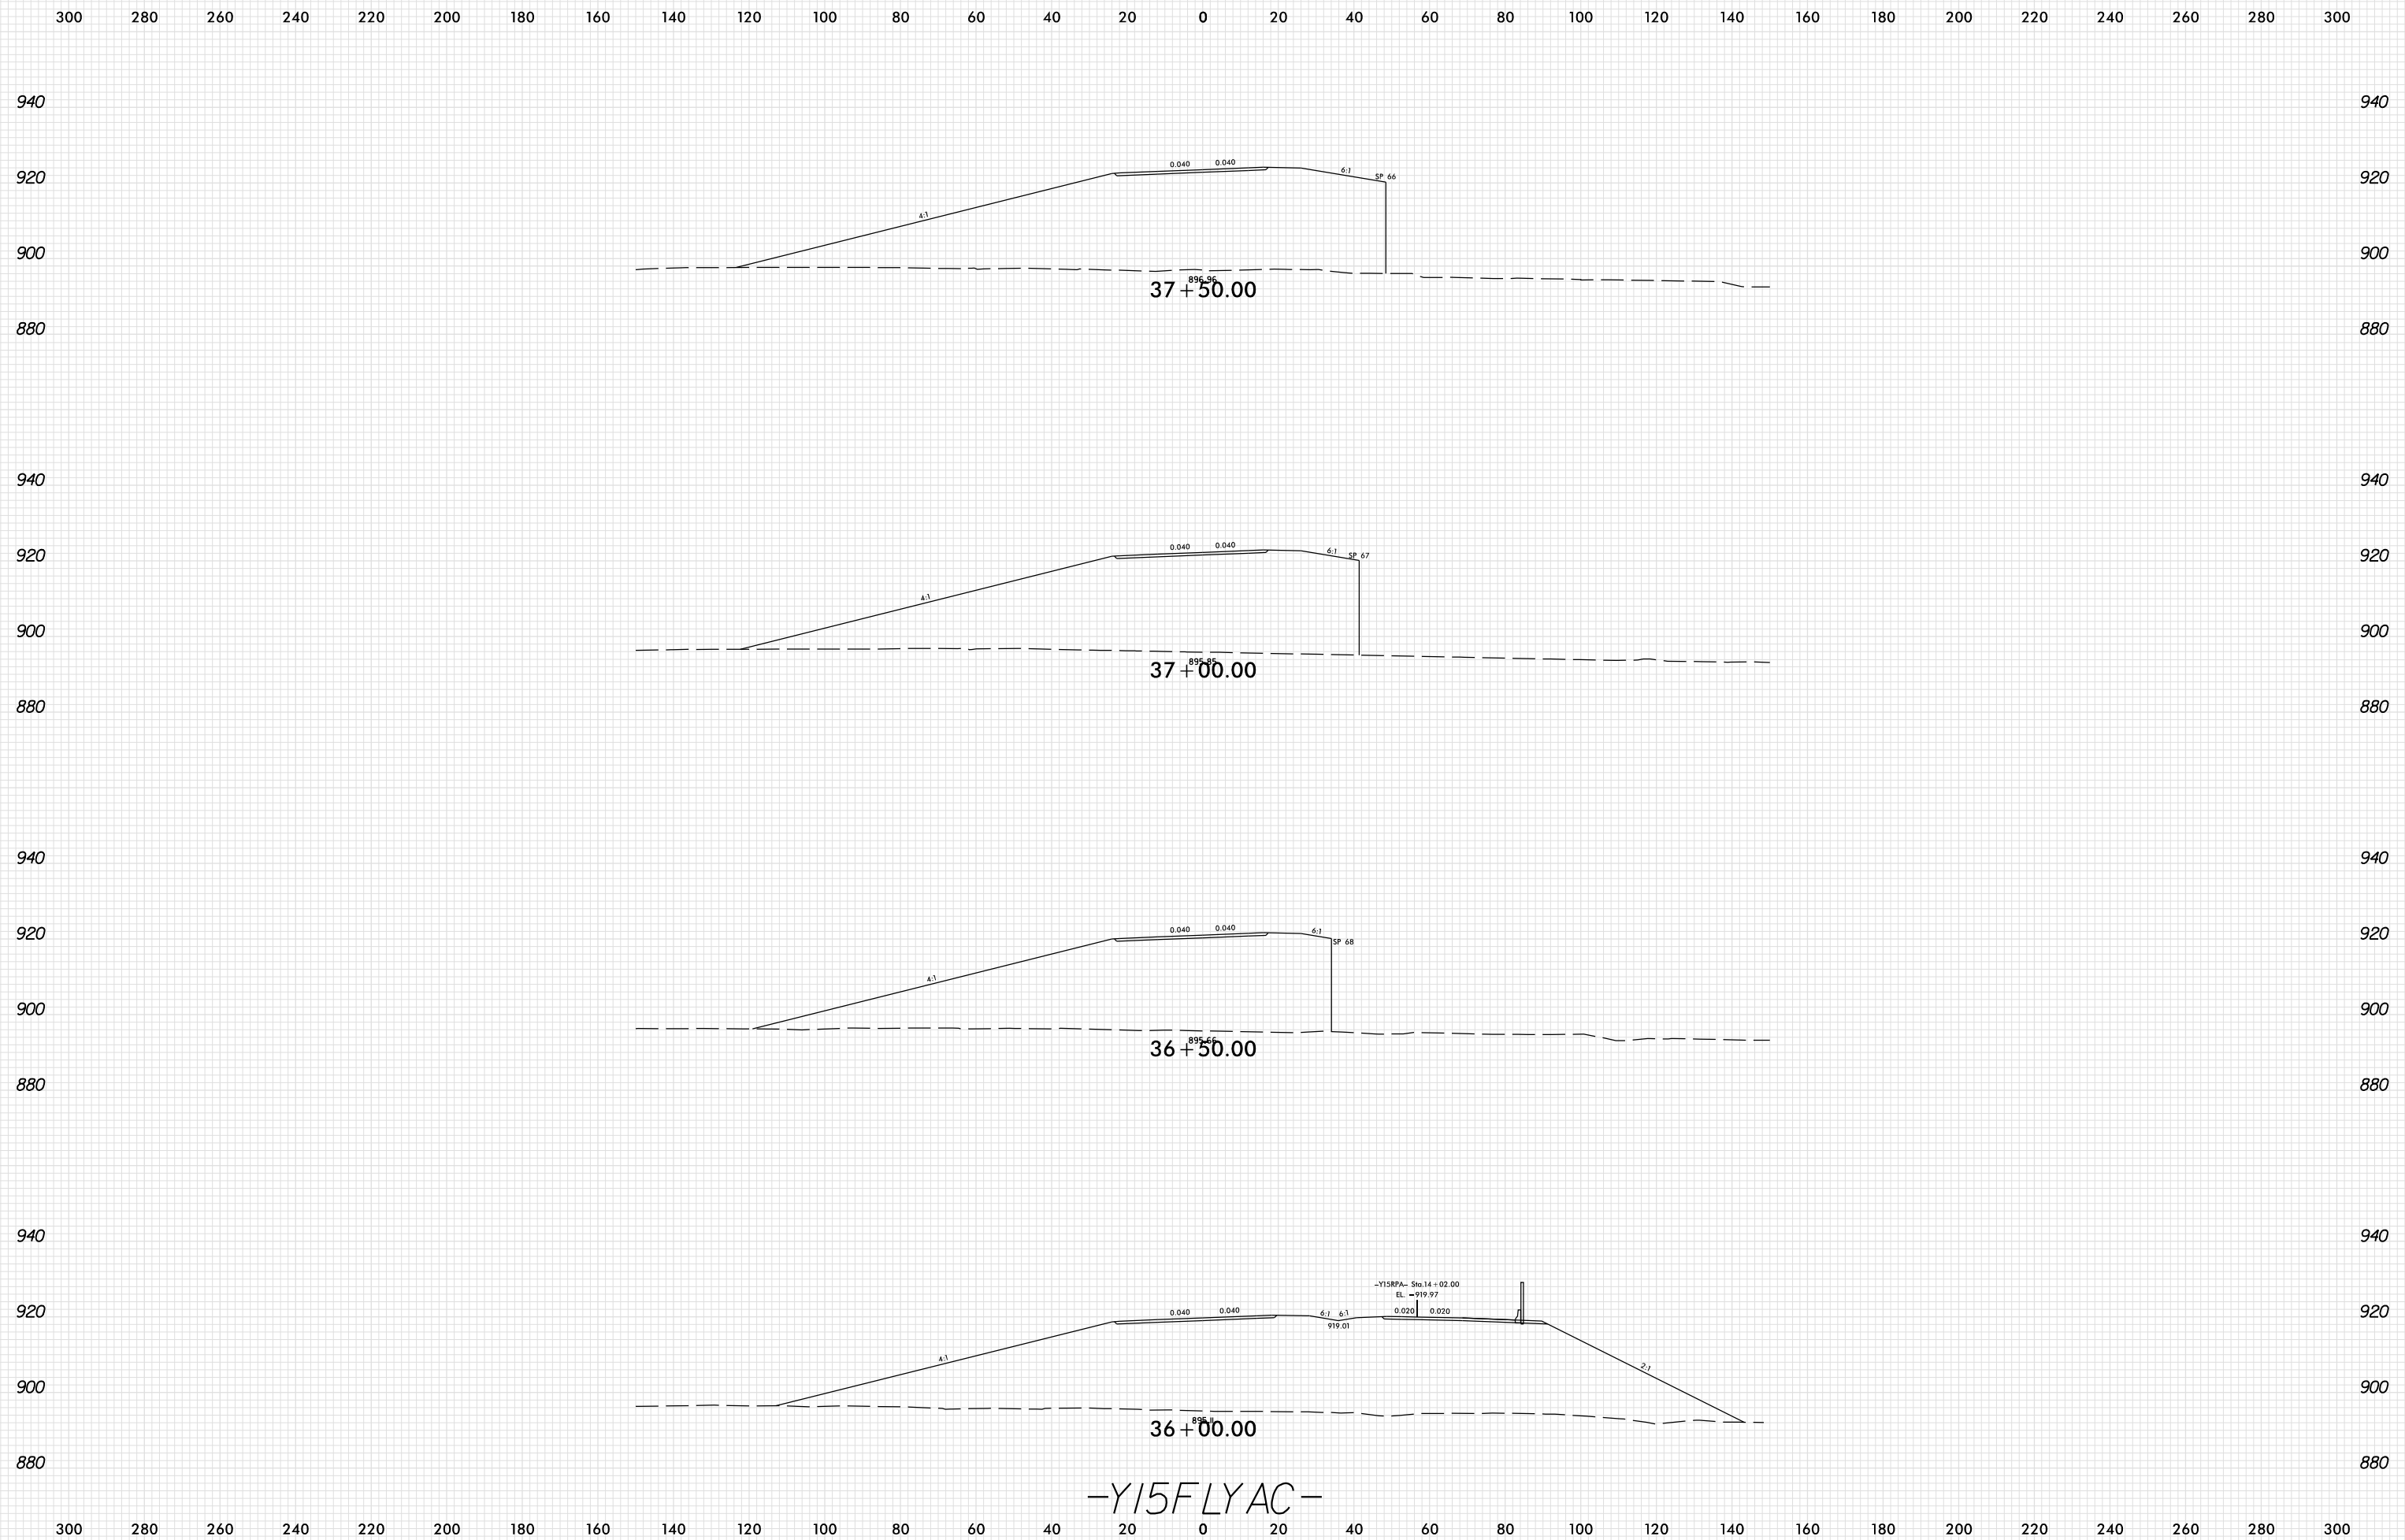

-Y15FLYAC-

PLOT DRIVER: NCD01_pdf_color_eng_100.plt
 USER: SPEREIRA
 DATE: 6/10/2021
 TIME: 2:25:53 PM
 FILE: \