


8/23/99

0 10 20	PROJ. REFERENCE NO.	SHEET NO.
	U-2579AB	X-421

300 280 260 240 220 200 180 160 140 120 100 80 60 40 20 0 20 40 60 80 100 120 140 160 180 200 220 240 260 280 300

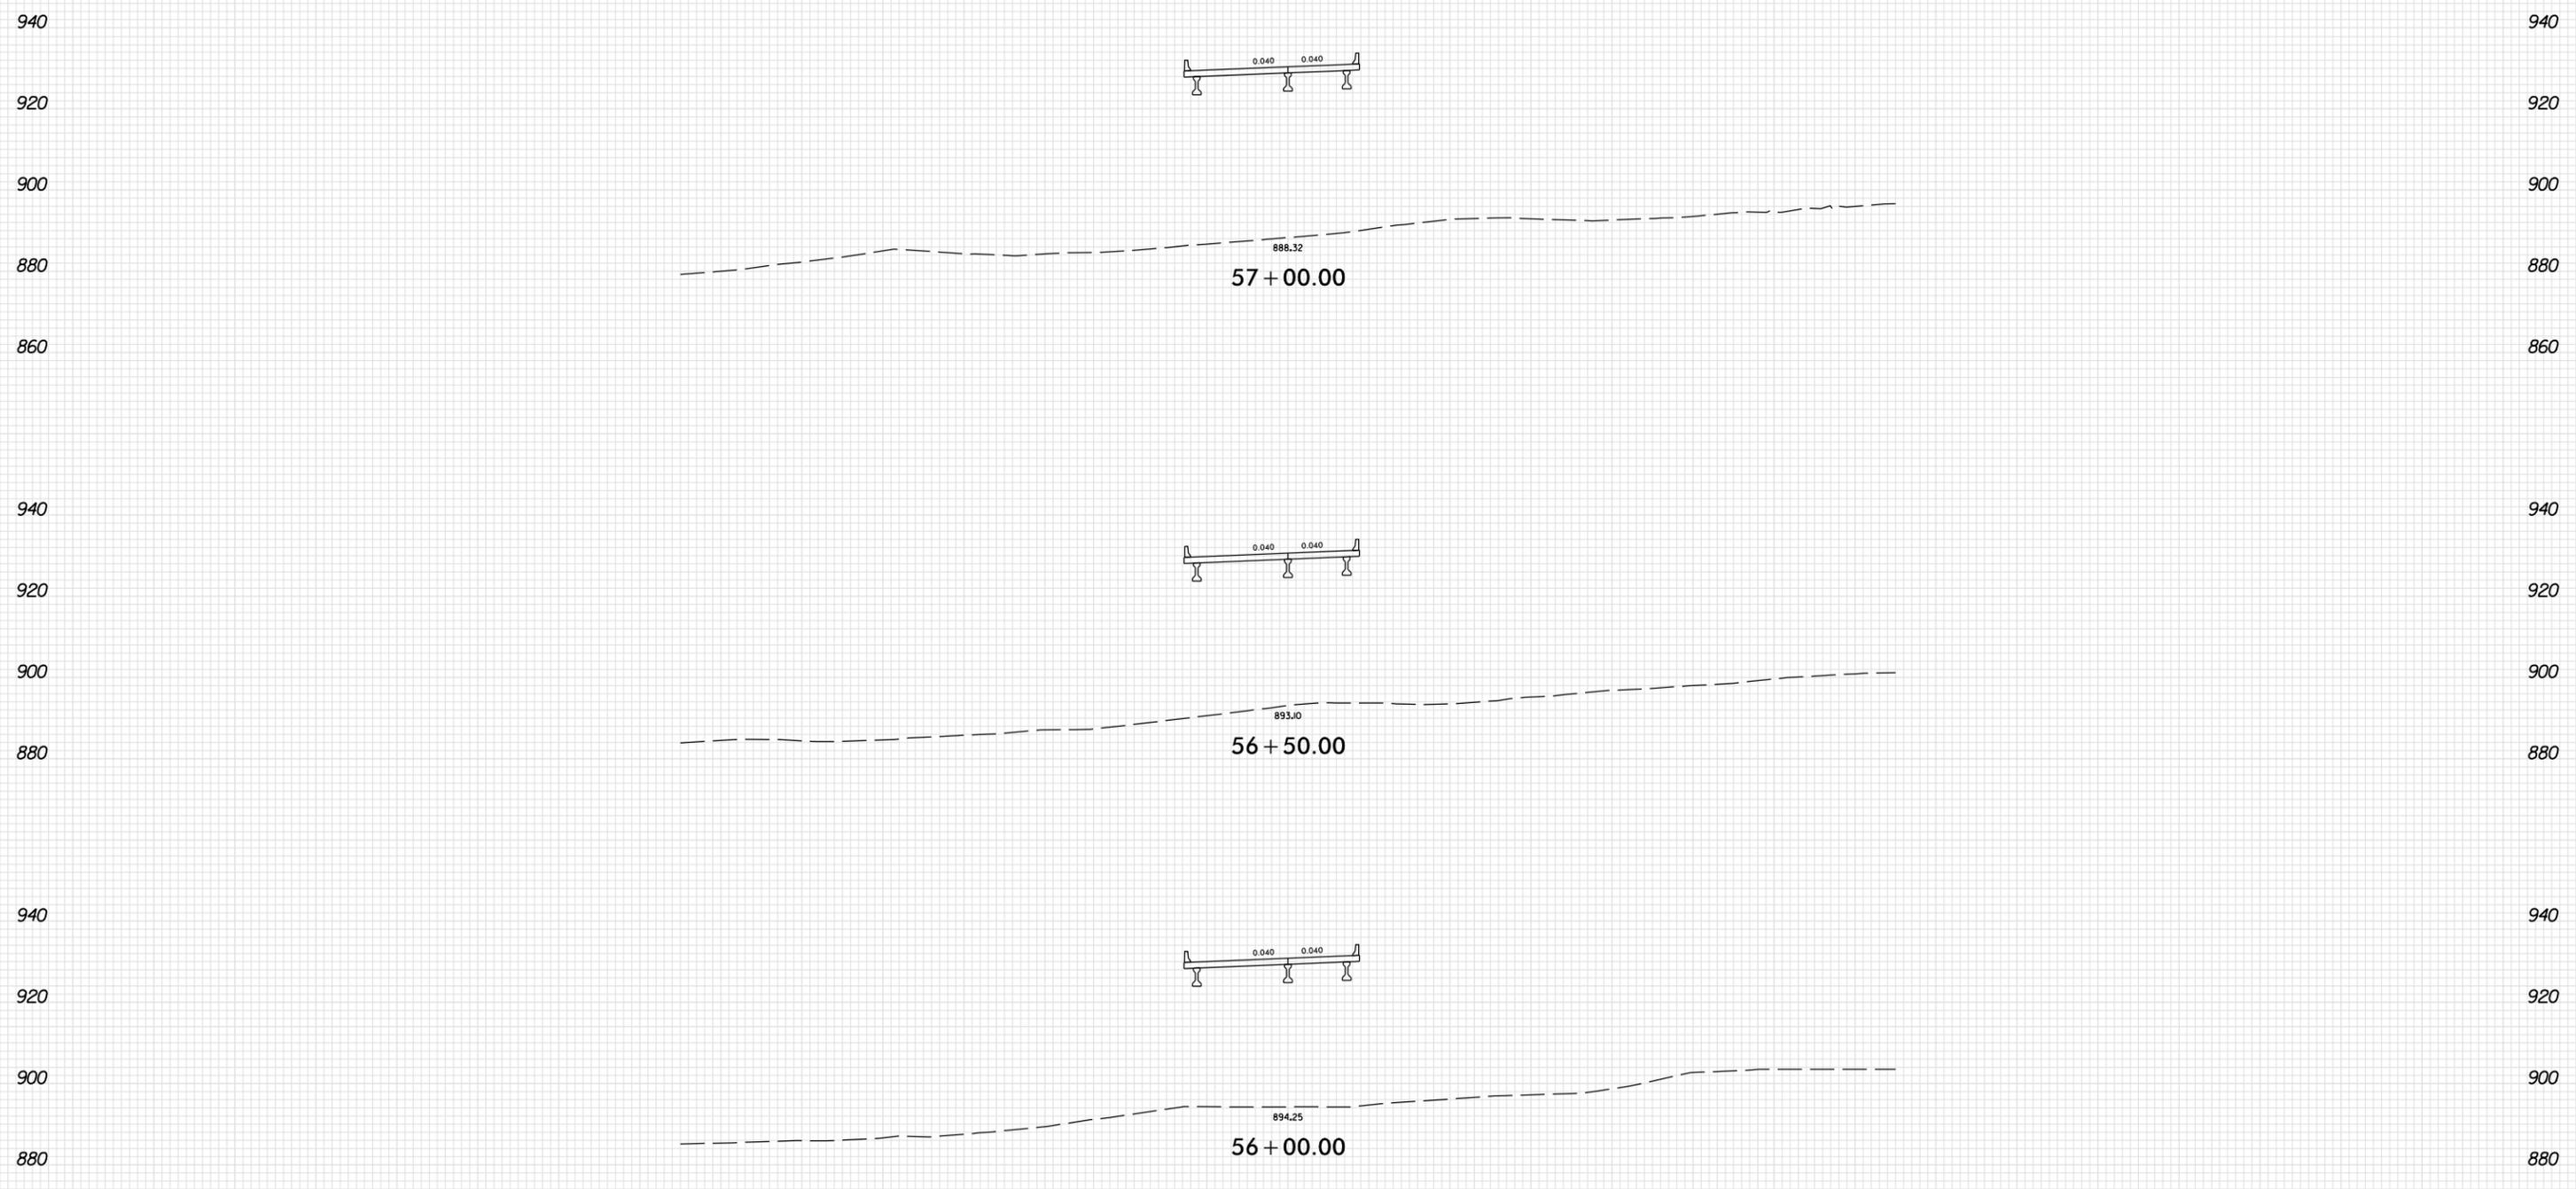

-Y15FLYAC-

300 280 260 240 220 200 180 160 140 120 100 80 60 40 20 0 20 40 60 80 100 120 140 160 180 200 220 240 260 280 300

PLOT DRIVER: NCD01_pdf_color_eng_100.plt
 USER: SPEREIRA
 FILE: \PENTABLE; xpl_en_v8.tbl
 DATE: 6/10/2021
 TIME: 2:26:01 PM