


8/23/99

0 10 20	PROJ. REFERENCE NO.	SHEET NO.
	U-2579AB	X-444

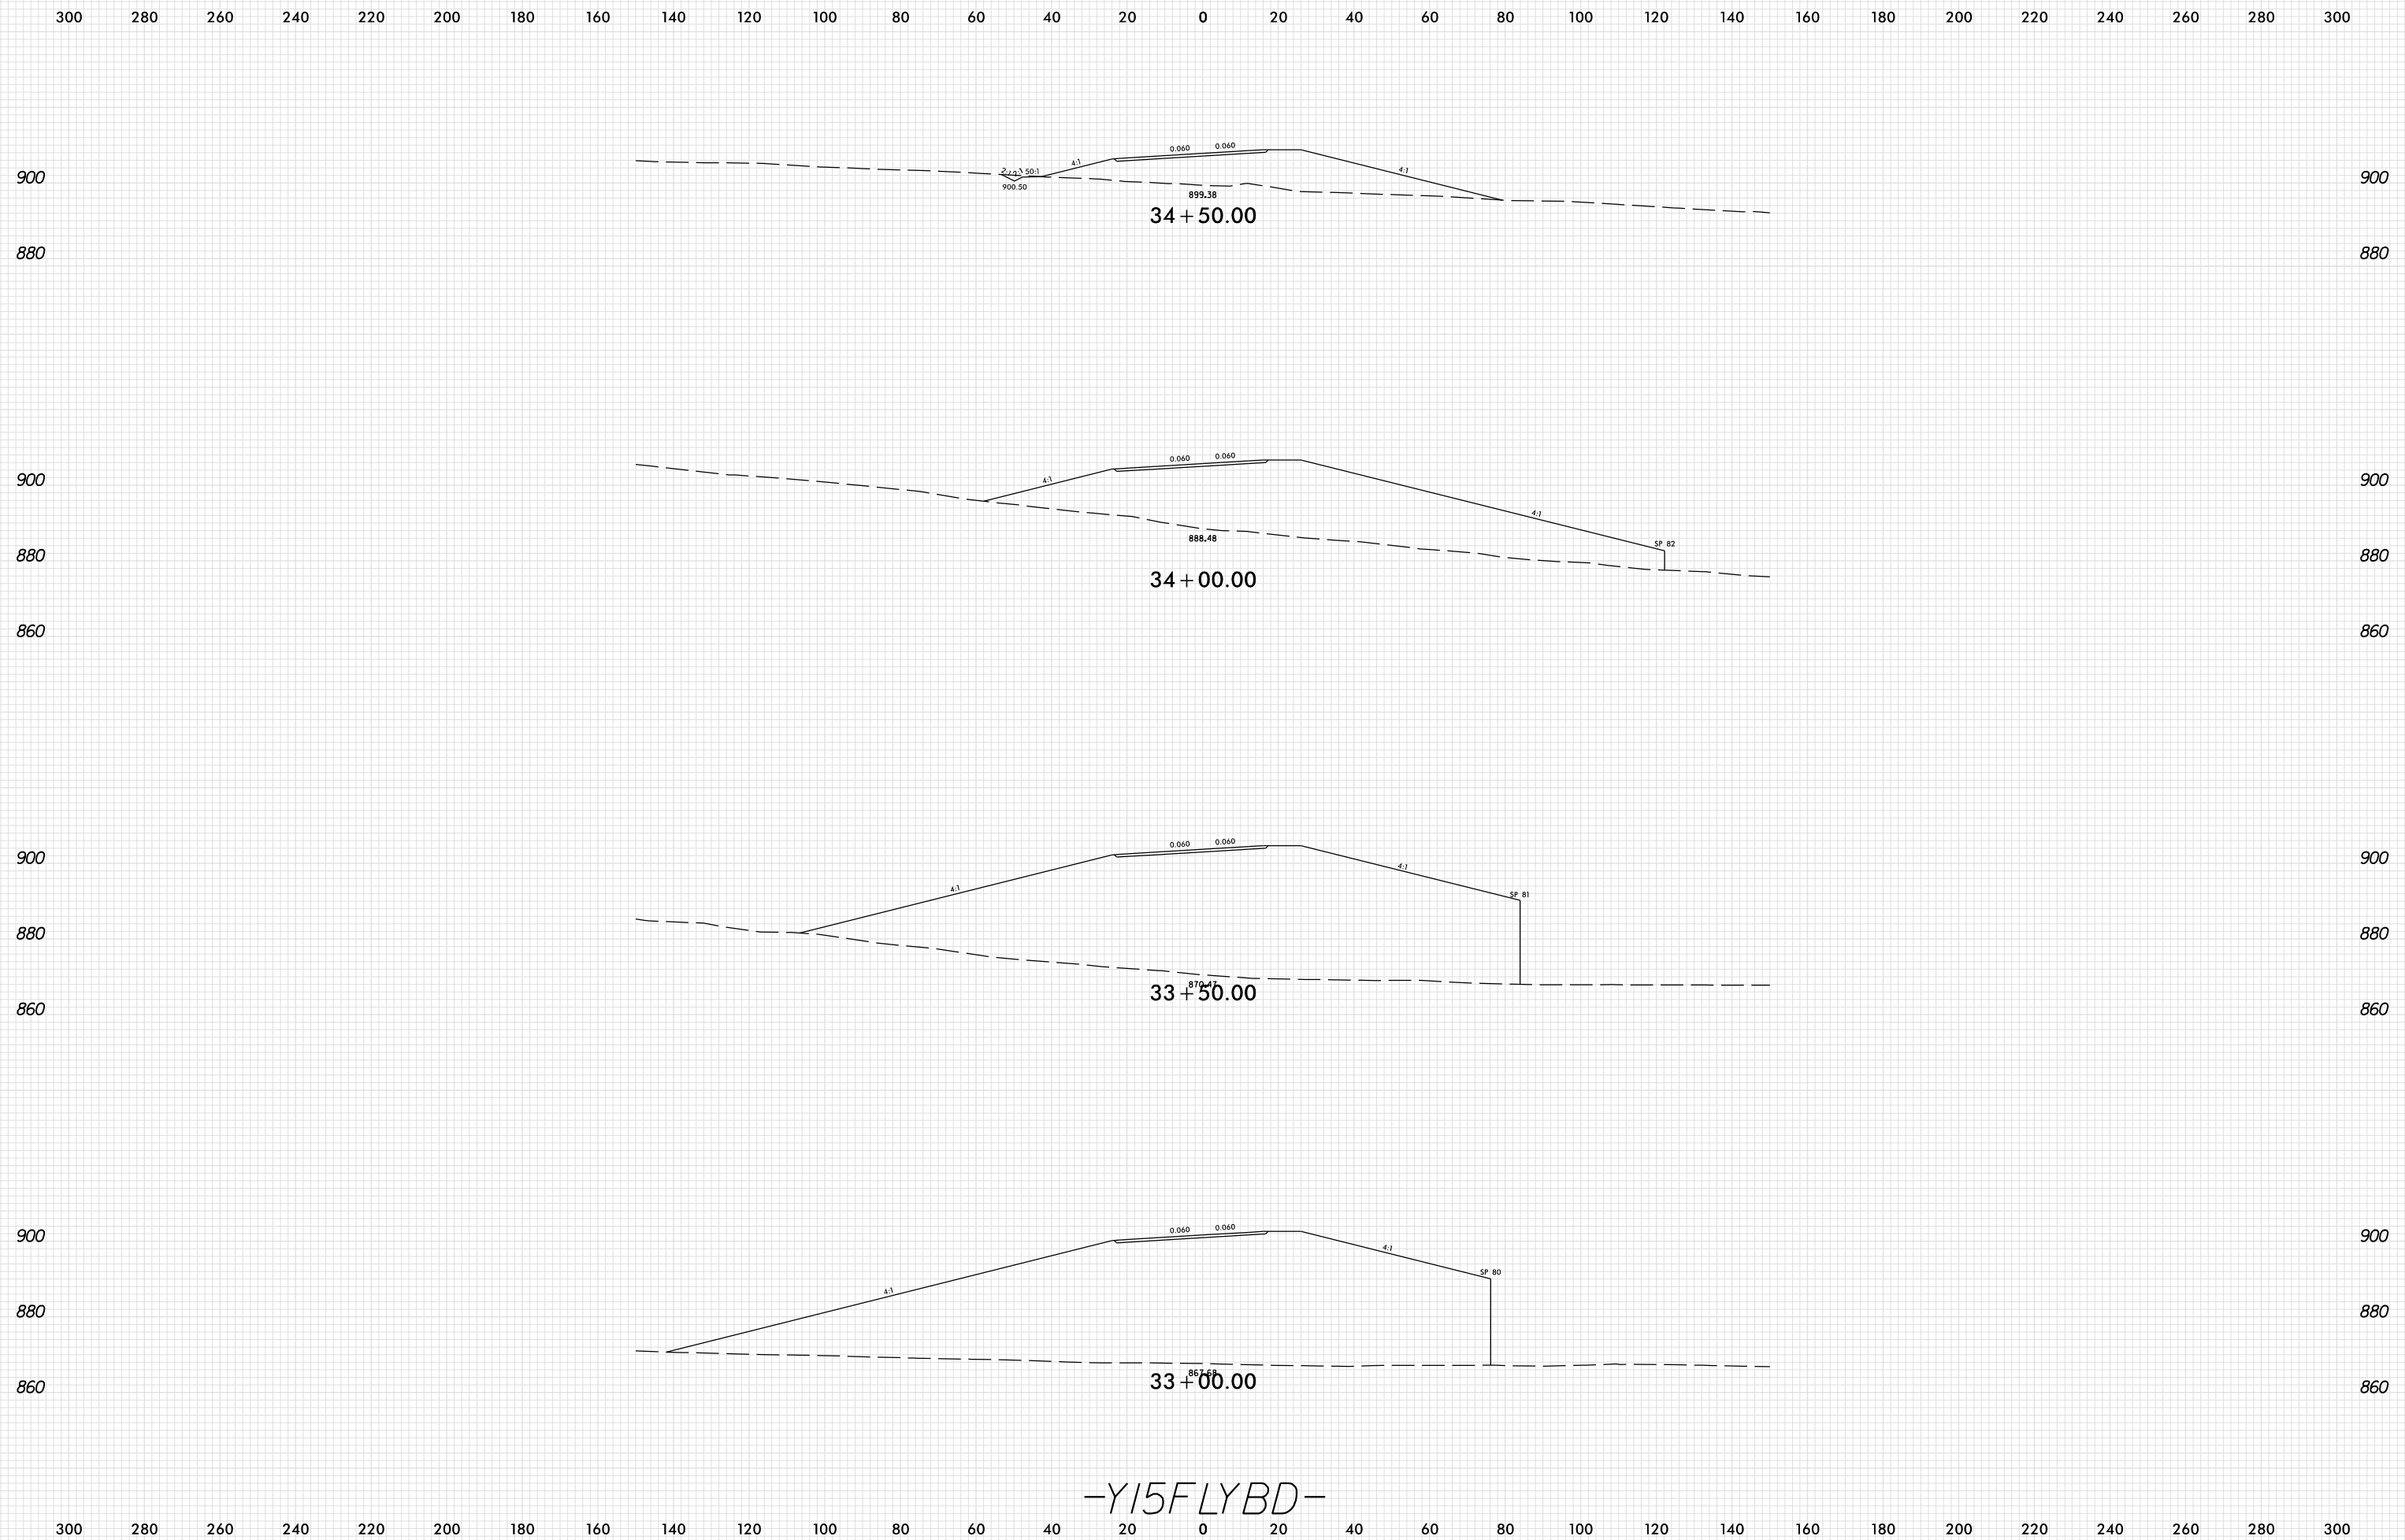

-Y15FLYBD-

PLOT DRIVER: NCD01\_pdf\_color\_eng\_100.plt  
 USER: SPEREIRA  
 FILE: \PENTABLE: xpl\_en\_v8.tbl  
 DATE: 6/10/2021  
 TIME: 2:26:47 PM