


8/23/99

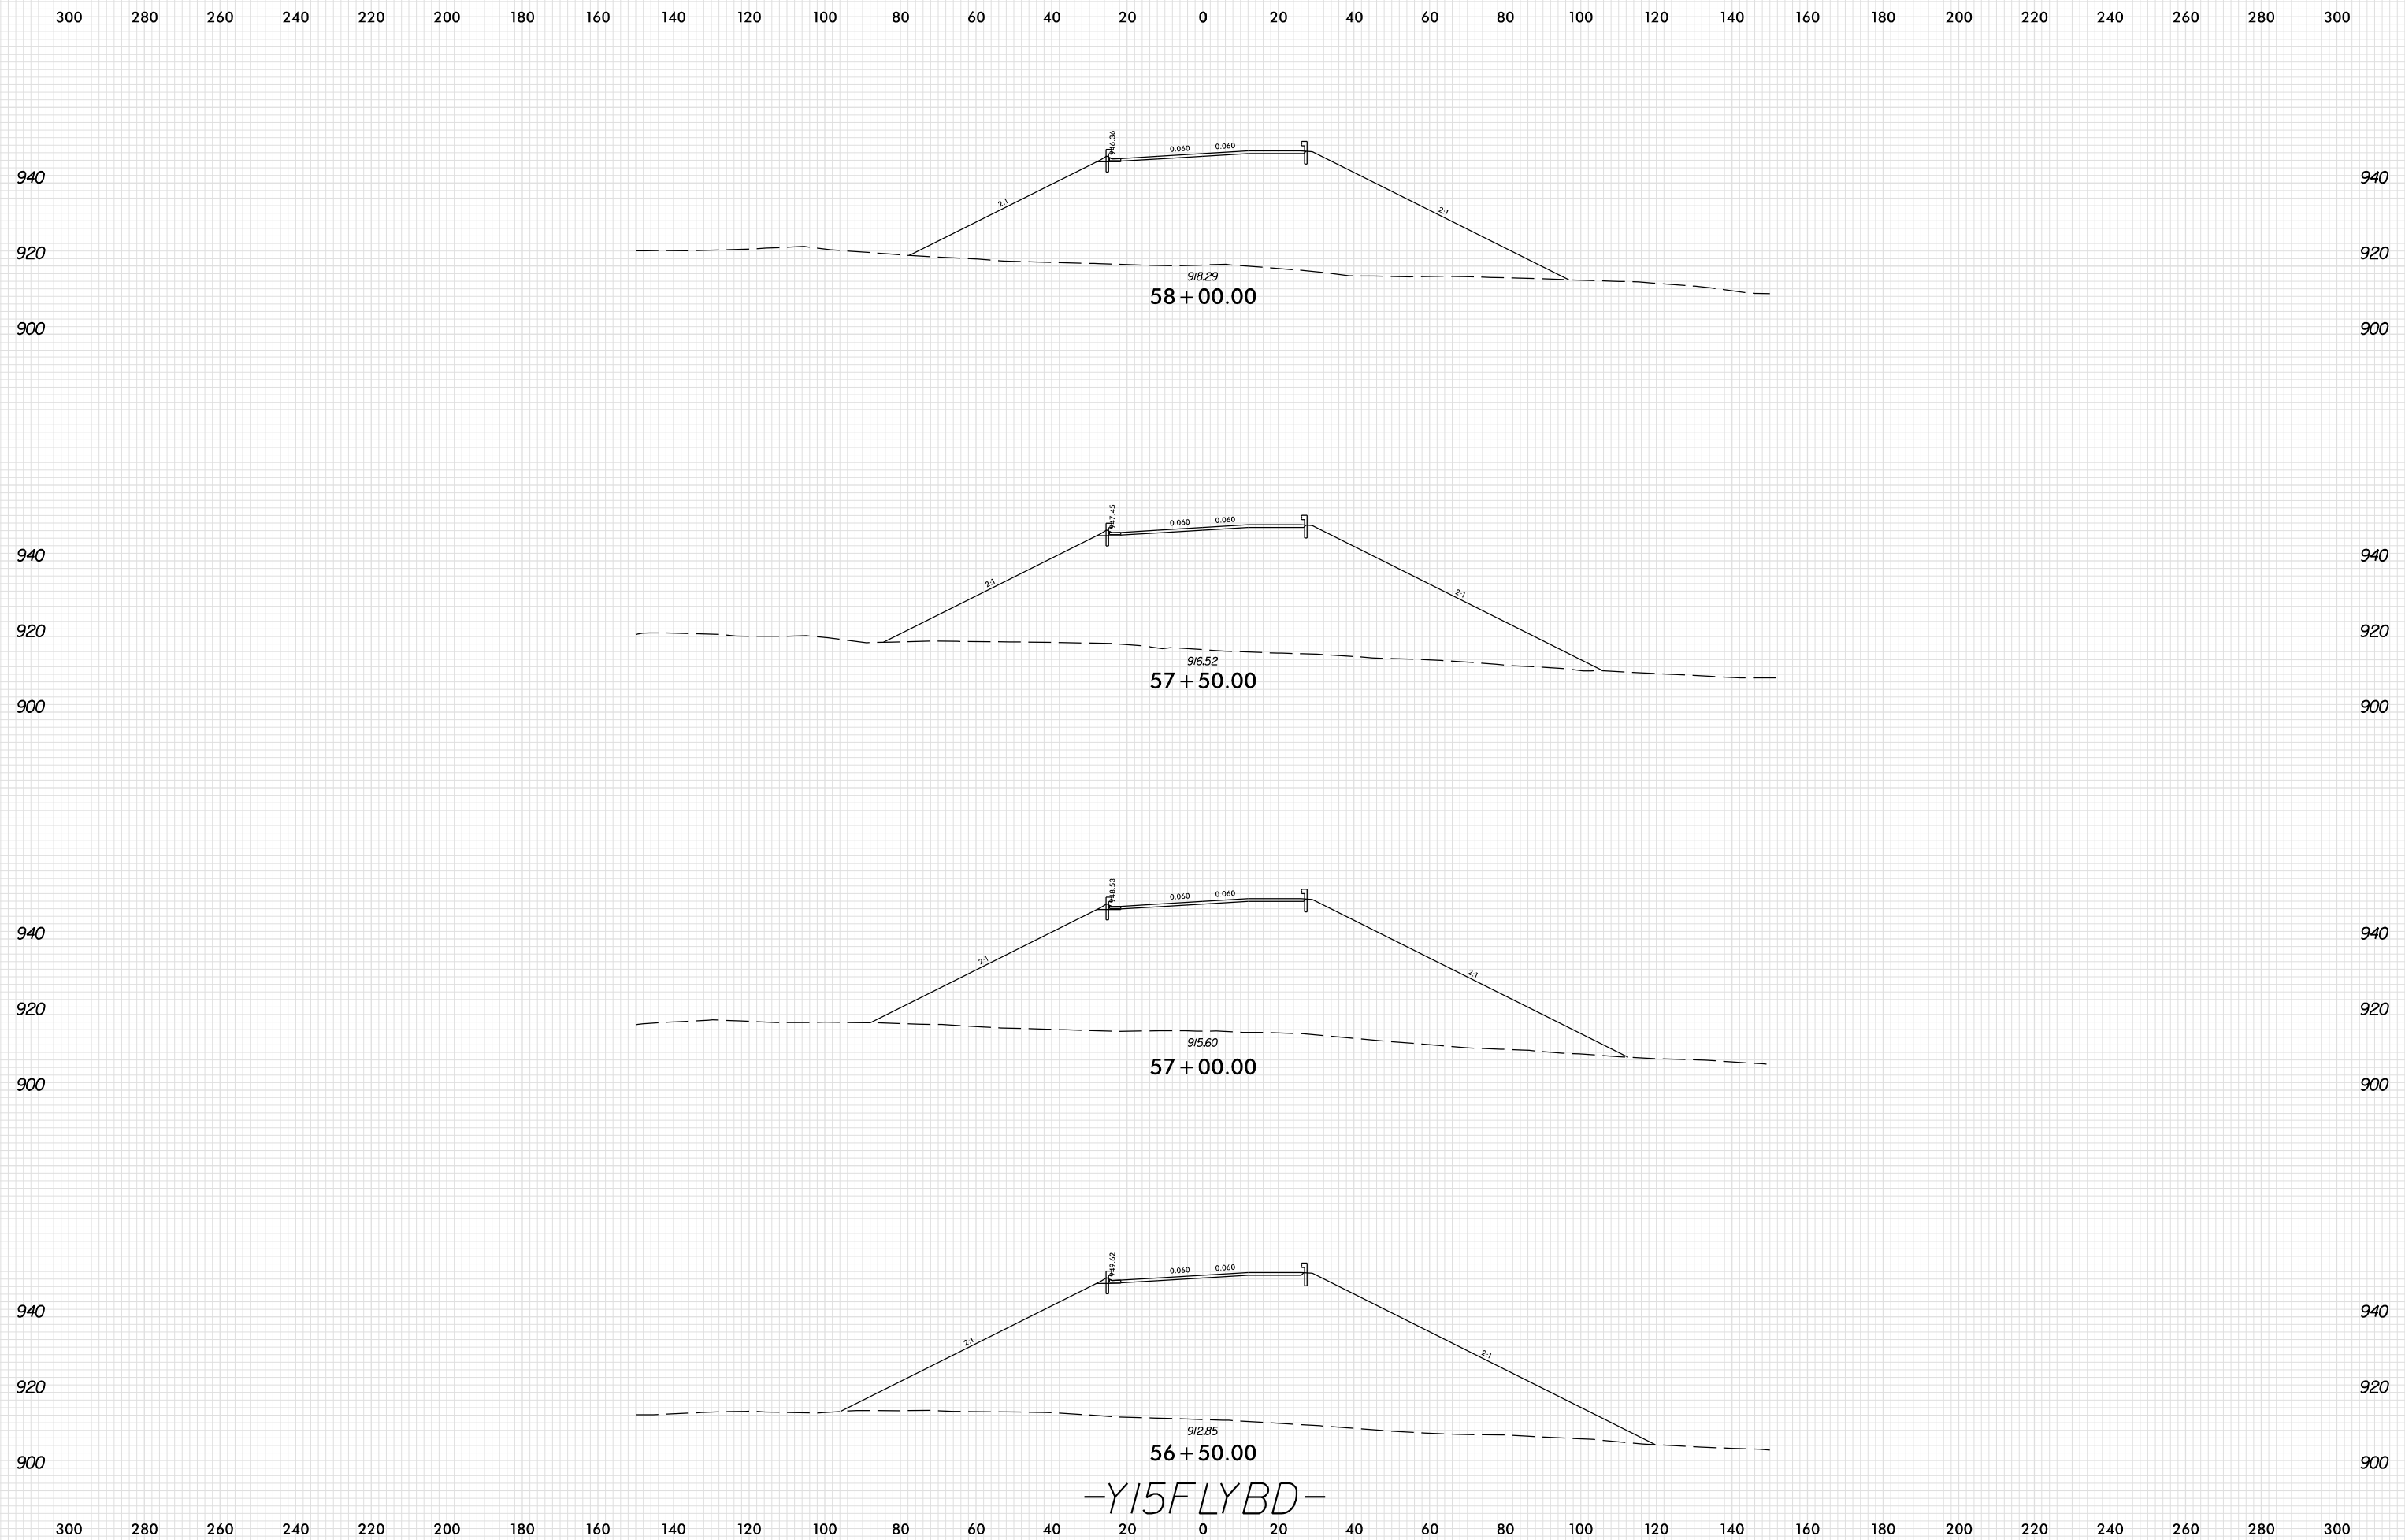

-Y15FLYBD-