


8/23/99

|         |                     |           |
|---------|---------------------|-----------|
| 0 10 20 | PROJ. REFERENCE NO. | SHEET NO. |
|         | U-2579AB            | X-464     |

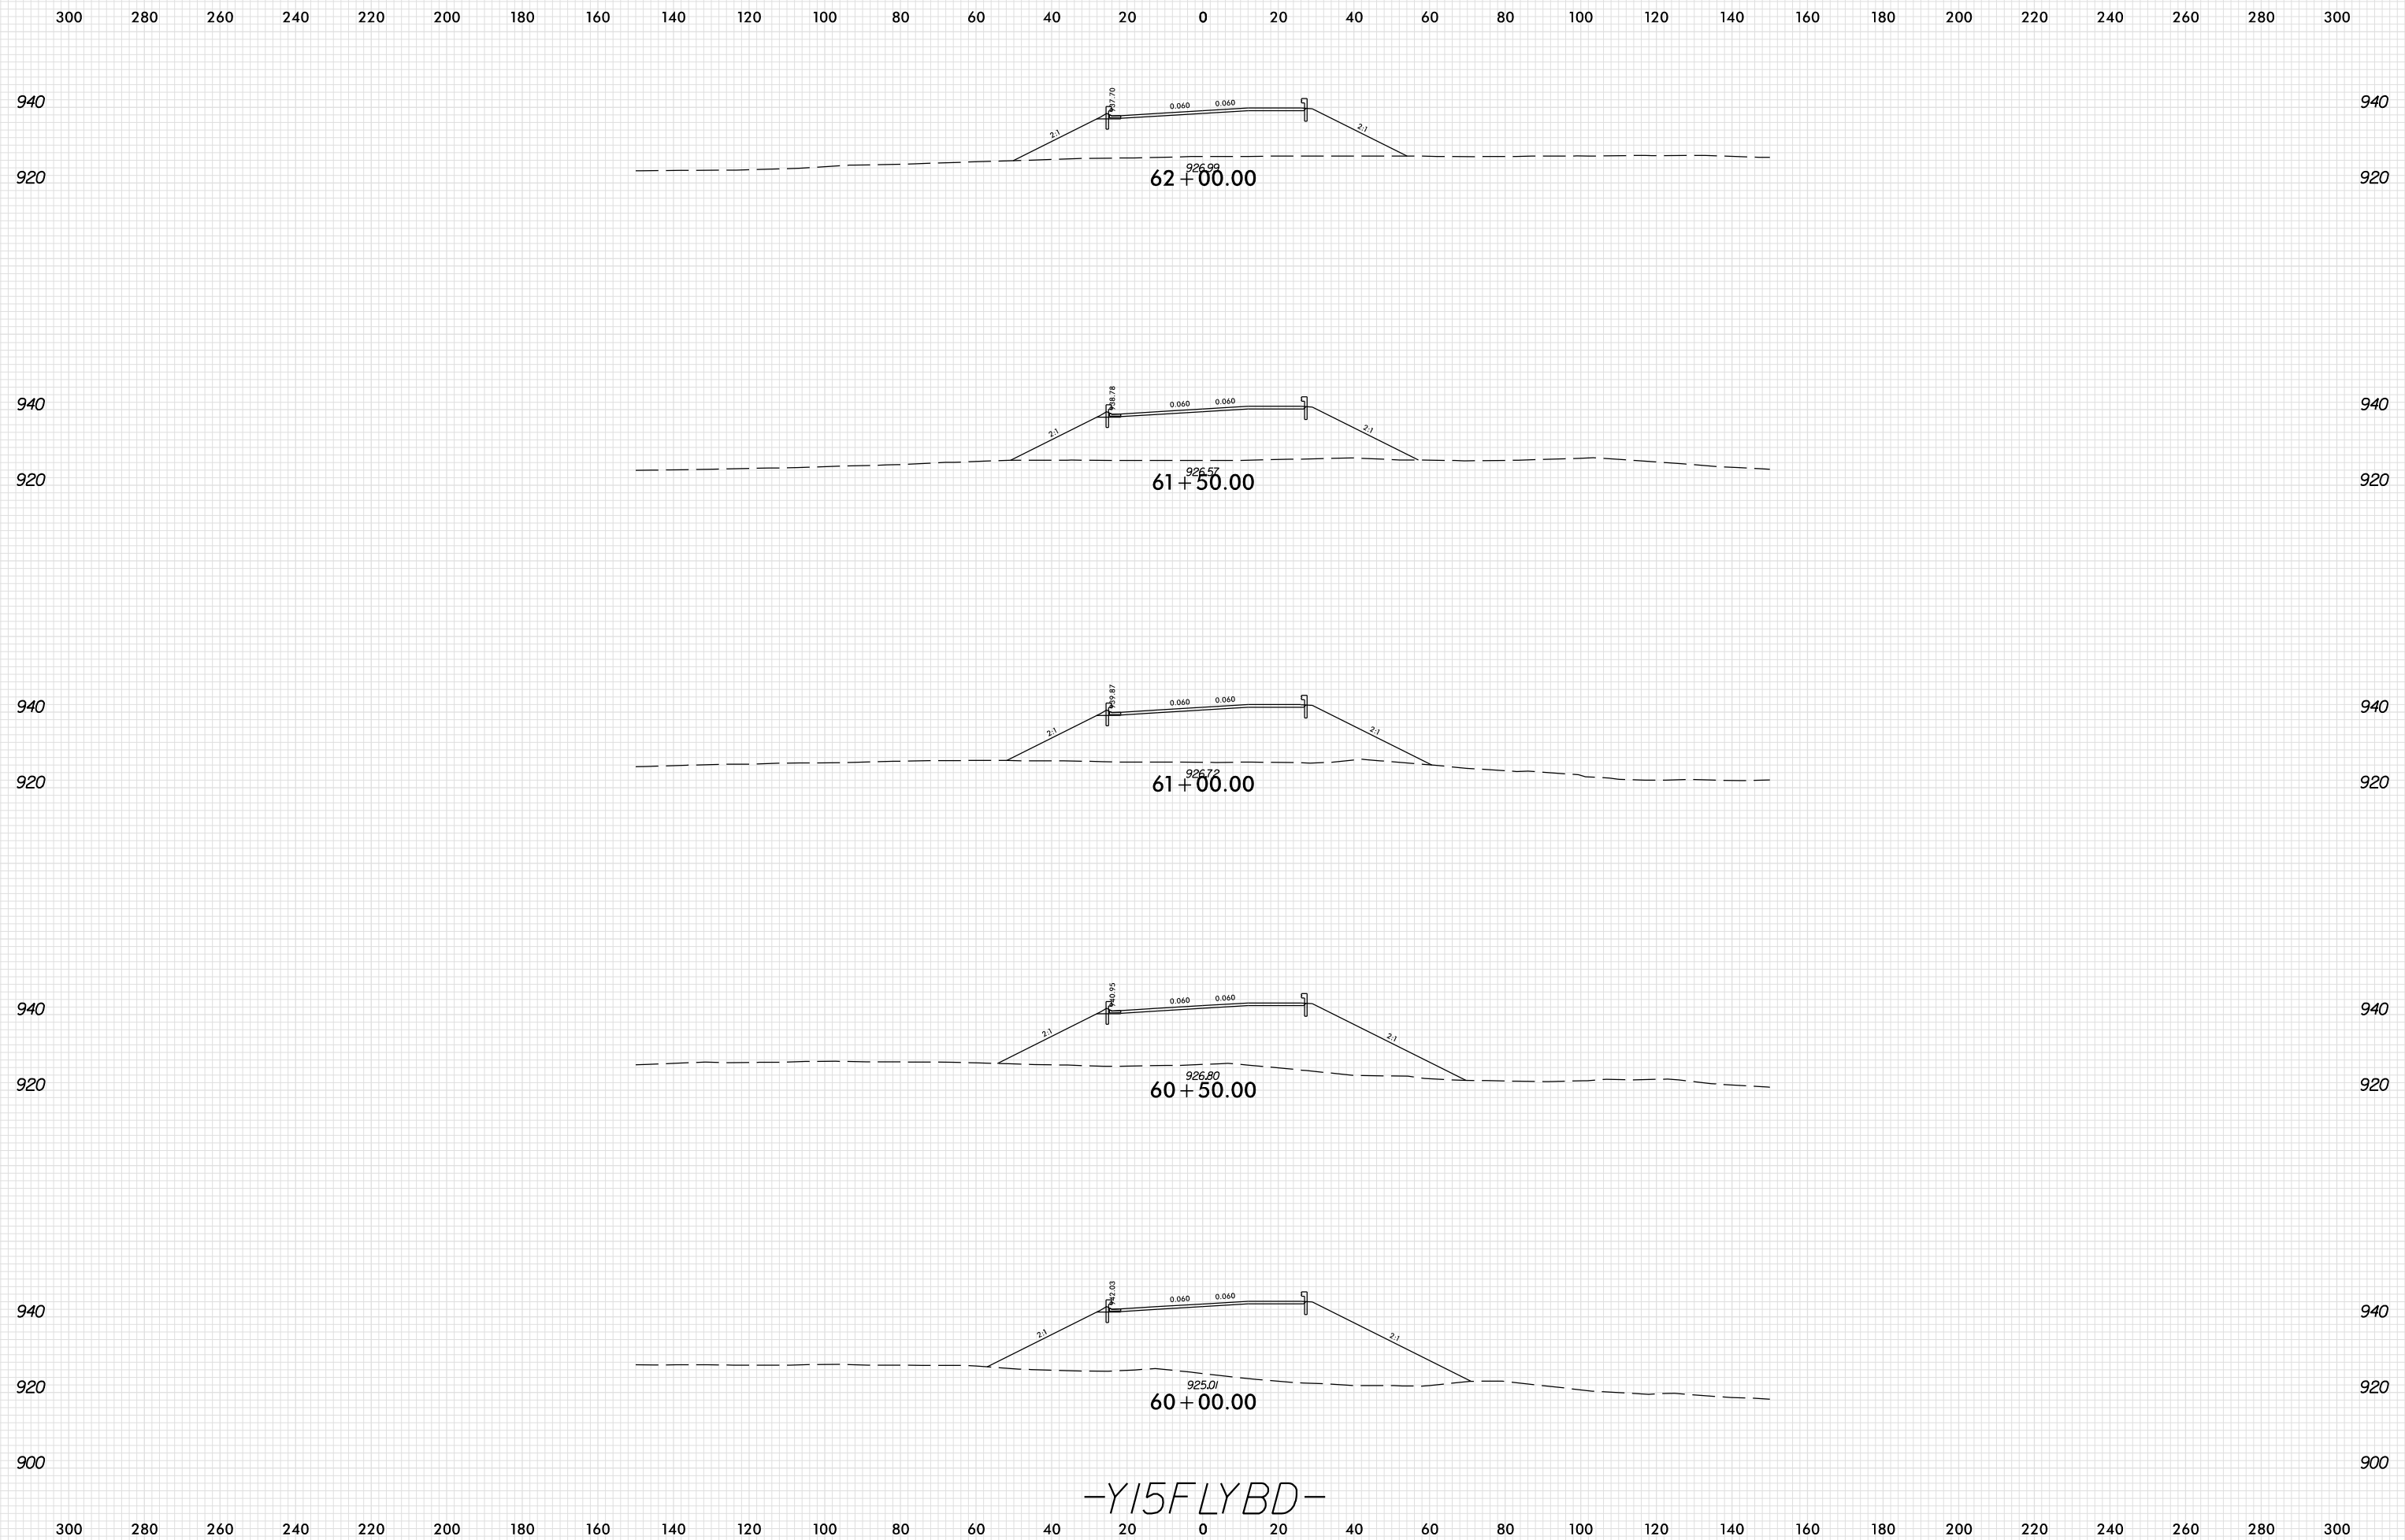

-Y15FLYBD-

PLOT DRIVER: NCD01\_pdf\_color\_eng\_100.plt  
 USER: SPEREIRA  
 DATE: 6/10/2021  
 TIME: 2:27:00 PM  
 FILE: \