


8/23/99

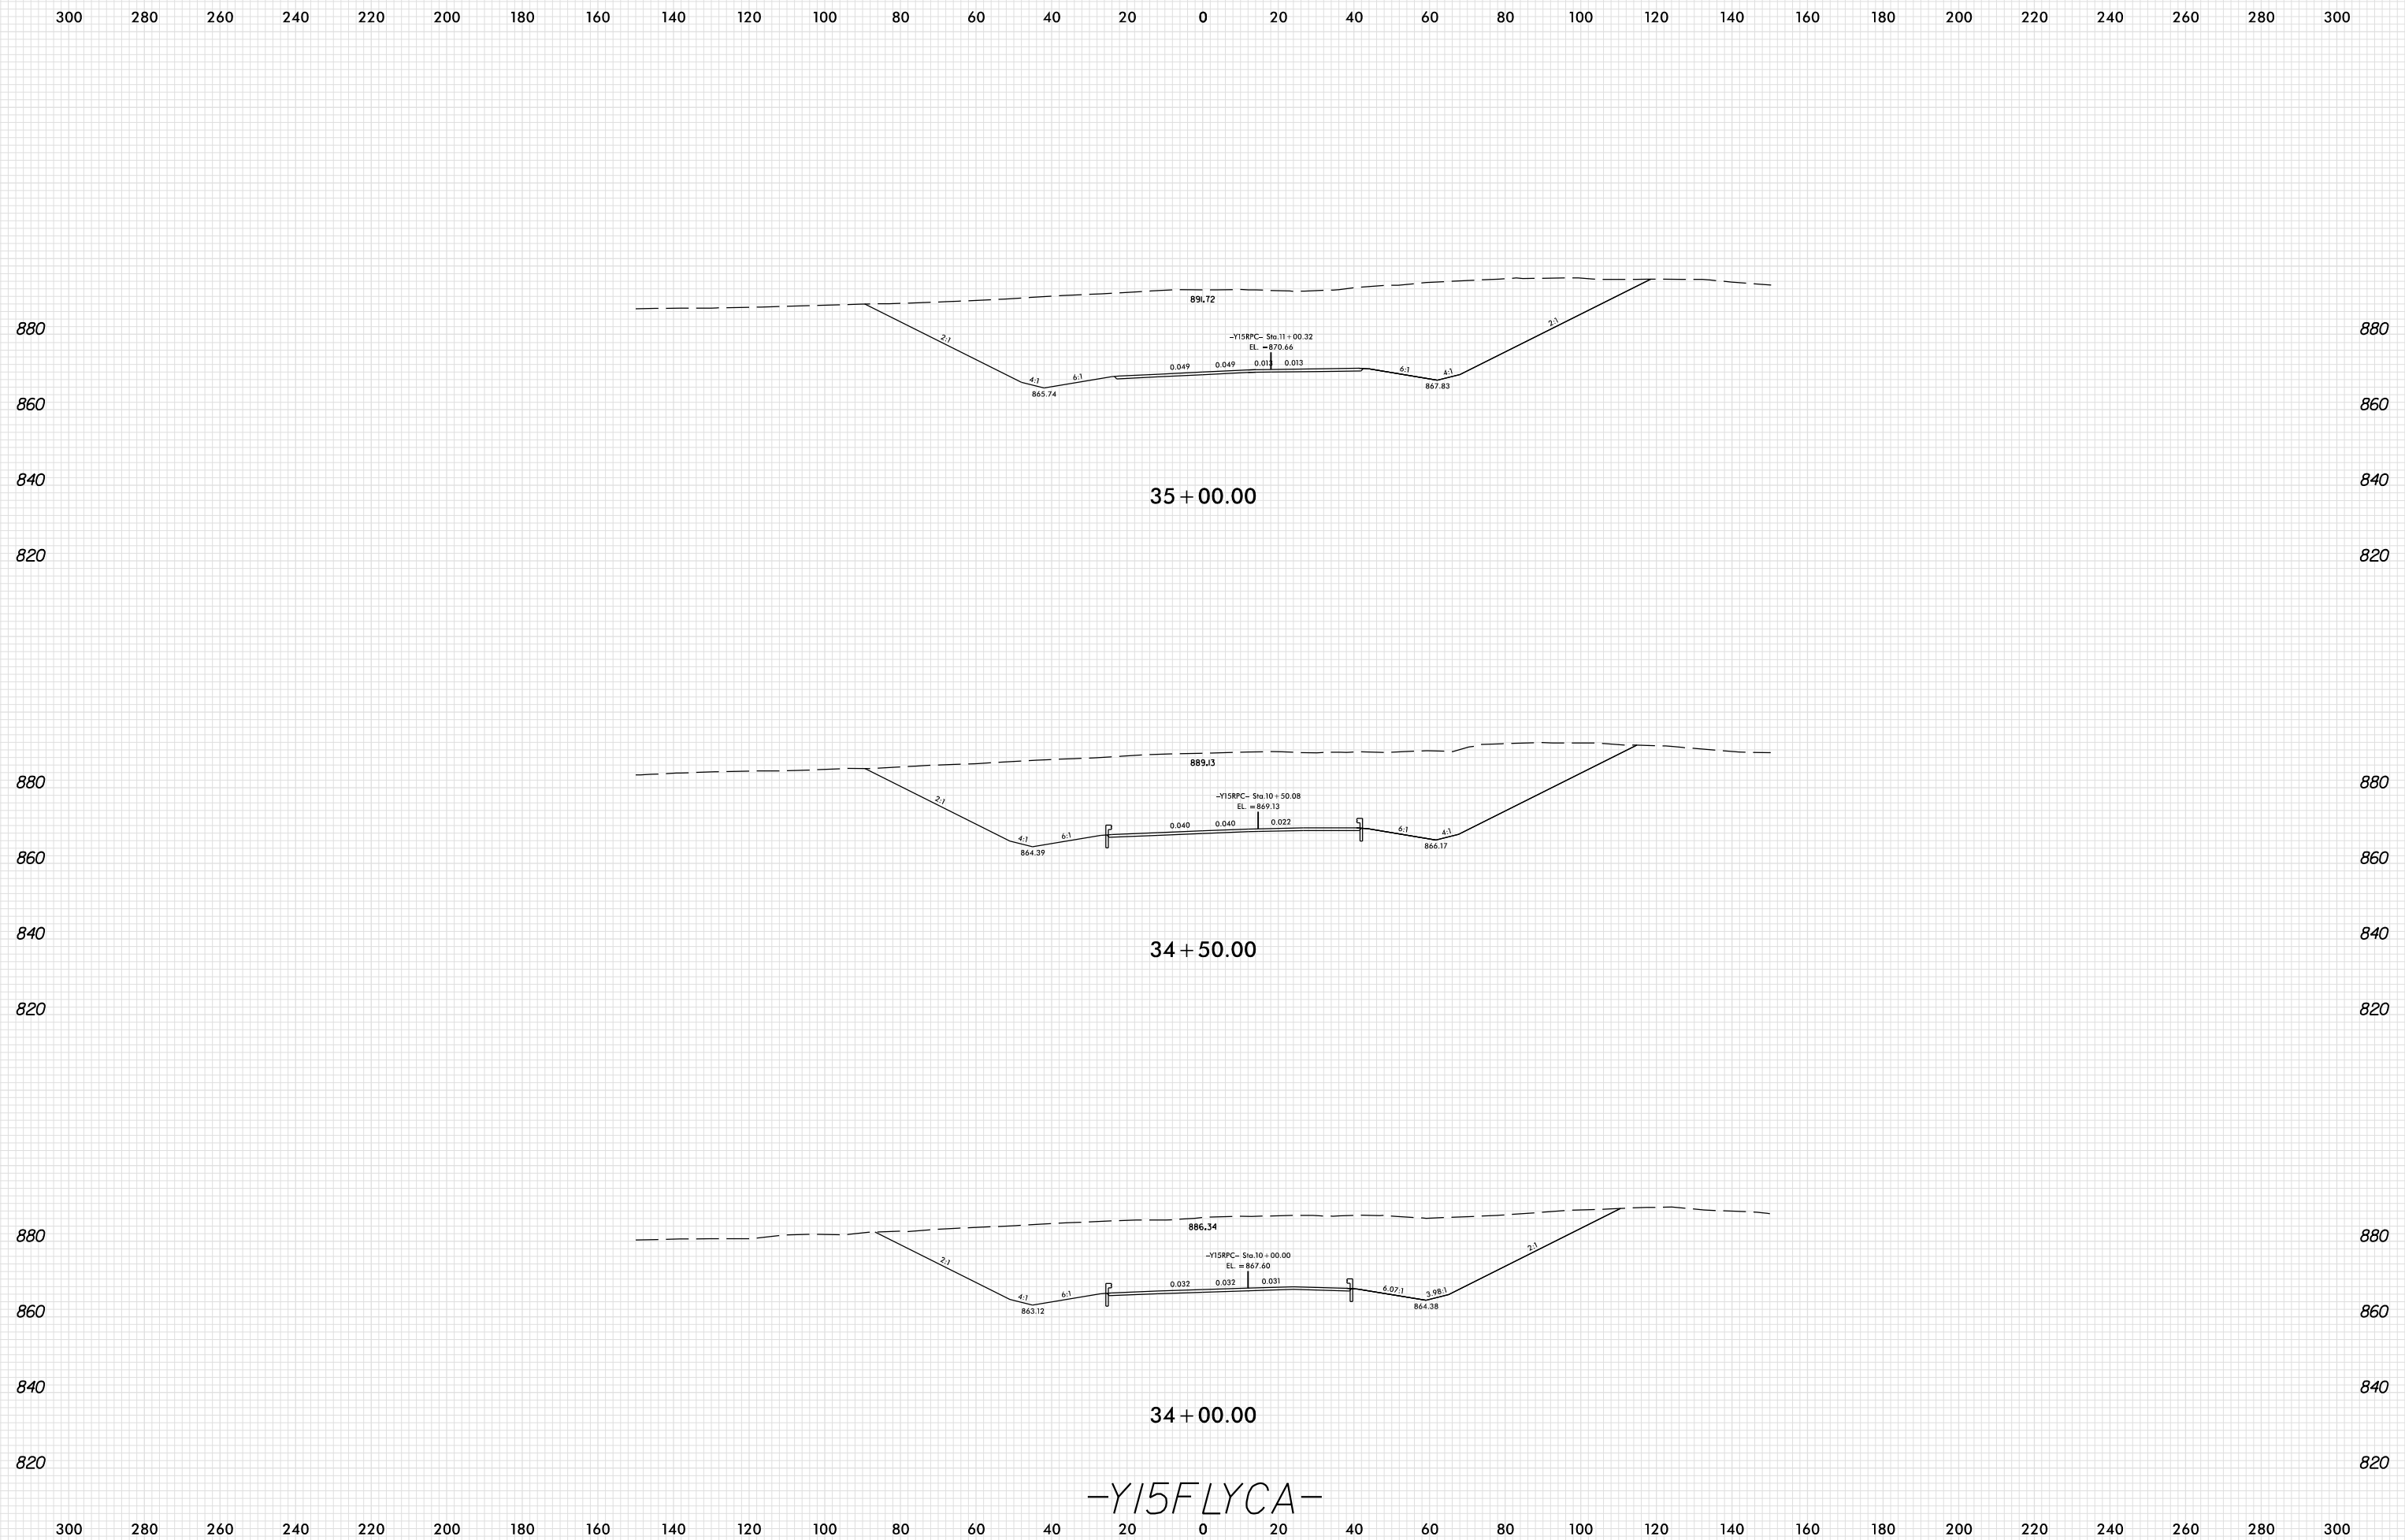

-Y15FLYCA-

PLOT DRIVER: NCD01\_pdf\_color\_eng\_100.plt  
 USER: SPEREIRA  
 DATE: 6/10/2021  
 TIME: 2:27:39 PM  
 FILE: \